



CLIMATE PROOFED ARID AND SEMI ARID RURAL ROADS,


**FINAL DETAILED DESIGN OF MIRERA - MALLE ROAD
BATCH 2**

MARCH 2025

EMPLOYER

**DIRECTOR GENERAL
KERRA
P.O BOX 48151-00100,
NAIROBI, Kenya**

CONSULTANT

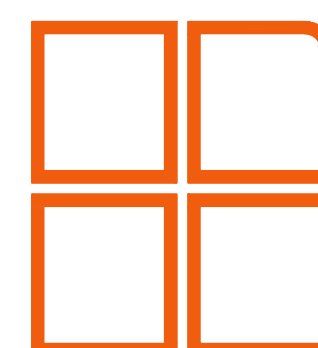

Runji Consulting Group Ltd
3, Kindaruma Road, (Off Ngong Road)
P.O.Box 68053 - 00200 Nairobi, Kenya
Tel: (020) 271 72 13/4/271 30 66
Cell: +254 722 751 889/ +254 735 677627
Email: info@runji.co.ke Web: www.runji.co.ke


ENGINEER

**DIRECTOR
PLANNING, DESIGN & ENVIRONMENT
P.O BOX 48151-00100,
NAIROBI, Kenya**


	MIRERA MALLE ROAD DRAWINGS
	COVER PAGE
	DRAWING LIST
	GENERAL DRAWINGS
CE/1045/GD/MM/01	LOCATION MAP
	PLAN AND PROFILE
CE1045/PP/MM/01	PLAN AND PROFILE - 5+500 - 6+100
CE1045/PP/MM/02	PLAN AND PROFILE - 6+100 -6+700
CE1045/PP/MM/03	PLAN AND PROFILE - 6+700 - 7+300
CE1045/PP/MM/04	PLAN AND PROFILE - 7+300 - 7+900
CE1045/PP/MM/05	PLAN AND PROFILE - 7+900 - 8+500
CE1045/PP/MM/06	PLAN AND PROFILE - 8+500 - 9+100
CE1045/PP/MM/07	PLAN AND PROFILE - 9+100 - 9+700
CE1045/PP/MM/08	PLAN AND PROFILE - 9+700 - 10+300
CE1045/PP/MM/09	PLAN AND PROFILE - 10+300 - 10+900
CE1045/PP/MM/10	PLAN AND PROFILE - 10+900- 11+510.17
	TYPICAL CROSS-SECTION
CE1045/TD/MM/01	TYPICAL CROSS-SECTION FOR MIRERA - MALLE ROAD OPTION 1
CE1045/TD/MM/02	TYPICAL CROSS-SECTION FOR MIRERA - MALLE ROAD OPTION 2
	TYPICAL CULVERT DRAWINGS
CE1045/CDS/MM/O1	HEADWALL TYPE 1 (HEADWALL AND WINGWALLS)
CE1045/CDS/MM/O2	HEADWALL TYPE 2 (DROP INLETS)
CE1045/CDS/MM/O3	HEADWALL TYPE 4 (FOR ACCESS CULVERT)
CE1045/CDS/MM/O4	BEDDING AND HAUNCH PROFILES TYPE III& IV
CE1045/CDS/MM/O5	CULVERT ROAD SIGNS
	STANDARD DRAWINGS
CE1045/SD/MM/01	STANDARD DRAWING - STANDARD - ROAD SIGNS
CE1045/SD/MM/02	STANDARD DRAWING - STANDARD - ROAD SIGNS INSTALLATION
CE1045/SD/MM/03	STANDARD DRAWING - STANDARD - MISC MINOR JUNCTION
CE1045/SD/MM/04	STANDARD DRAWING - MISC URBAN ROAD DETAIL
CE1045/SD/MM/05	STANDARD DRAWING - TRAFFIC MANAGEMENT
CE1045/SD/MM/06	STANDARD DRAWING - PUBLICITY SIGN BOARD
CE1045/SD/MM/07	STANDARD DRAWING - ROAD MARKING
CE1045/SD/MM/08	STANDARD DRAWING - MISC MARKING ON JUNCTION
CE1045/SD/MM/09	STANDARD DRAWING - STANDARD - BUMPS

GENERAL DRAWINGS


CLIMATE PROOFED PROJECT ROADS IN LAIKIPIA COUNTY

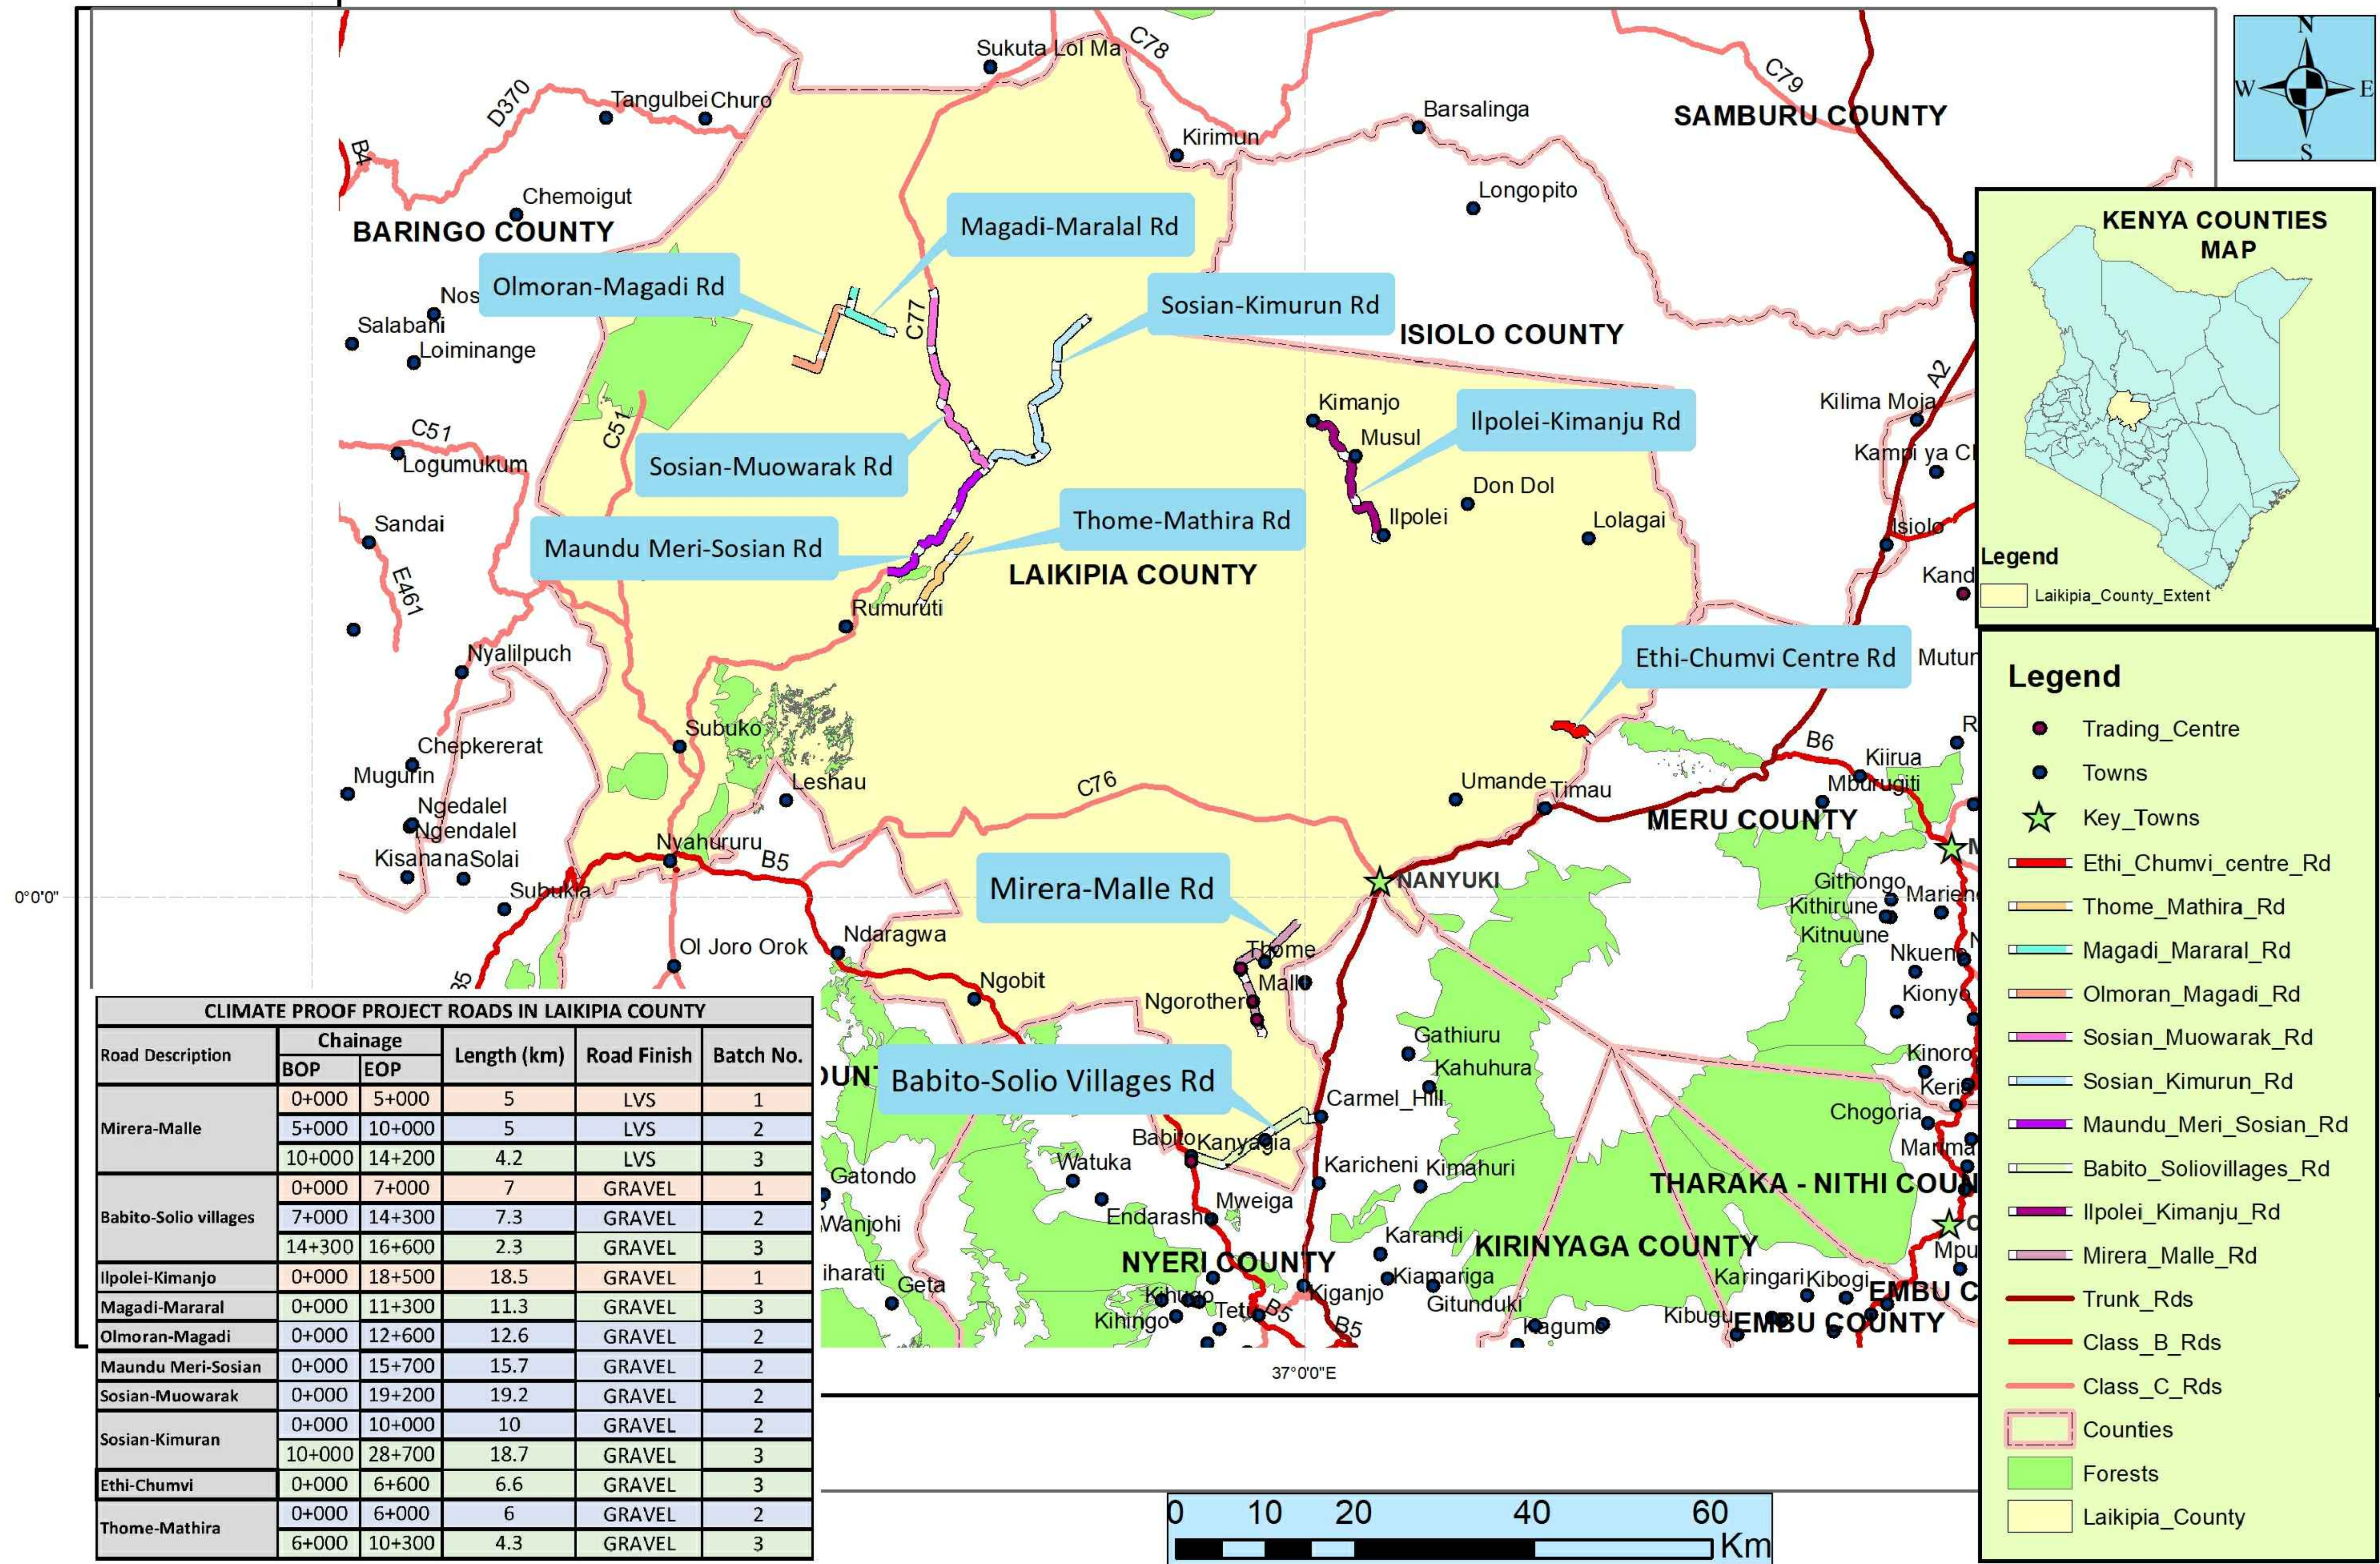

PLAN AND PROFILE

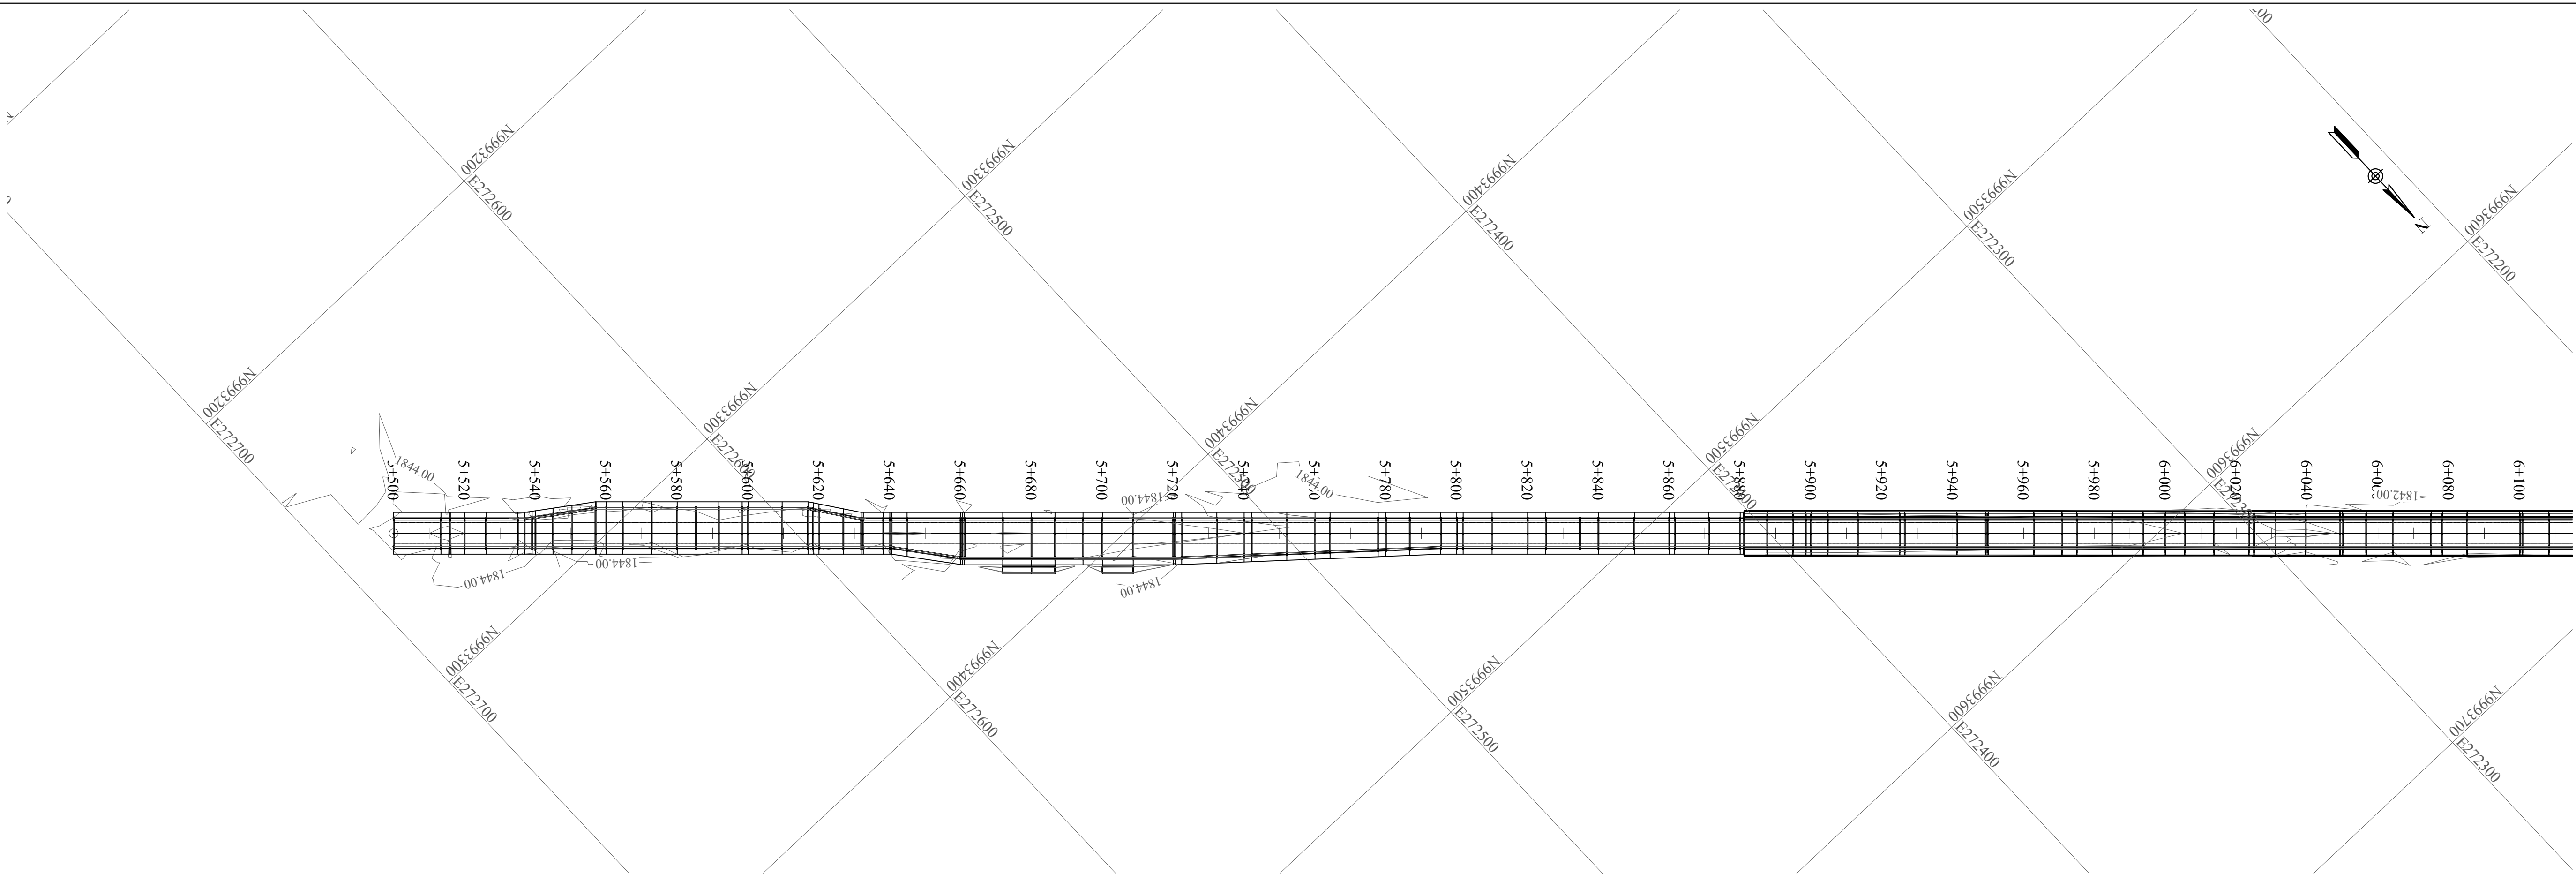

MIRERA MALE B2 PROFILE CHAINAGE 5+500 - 6+100

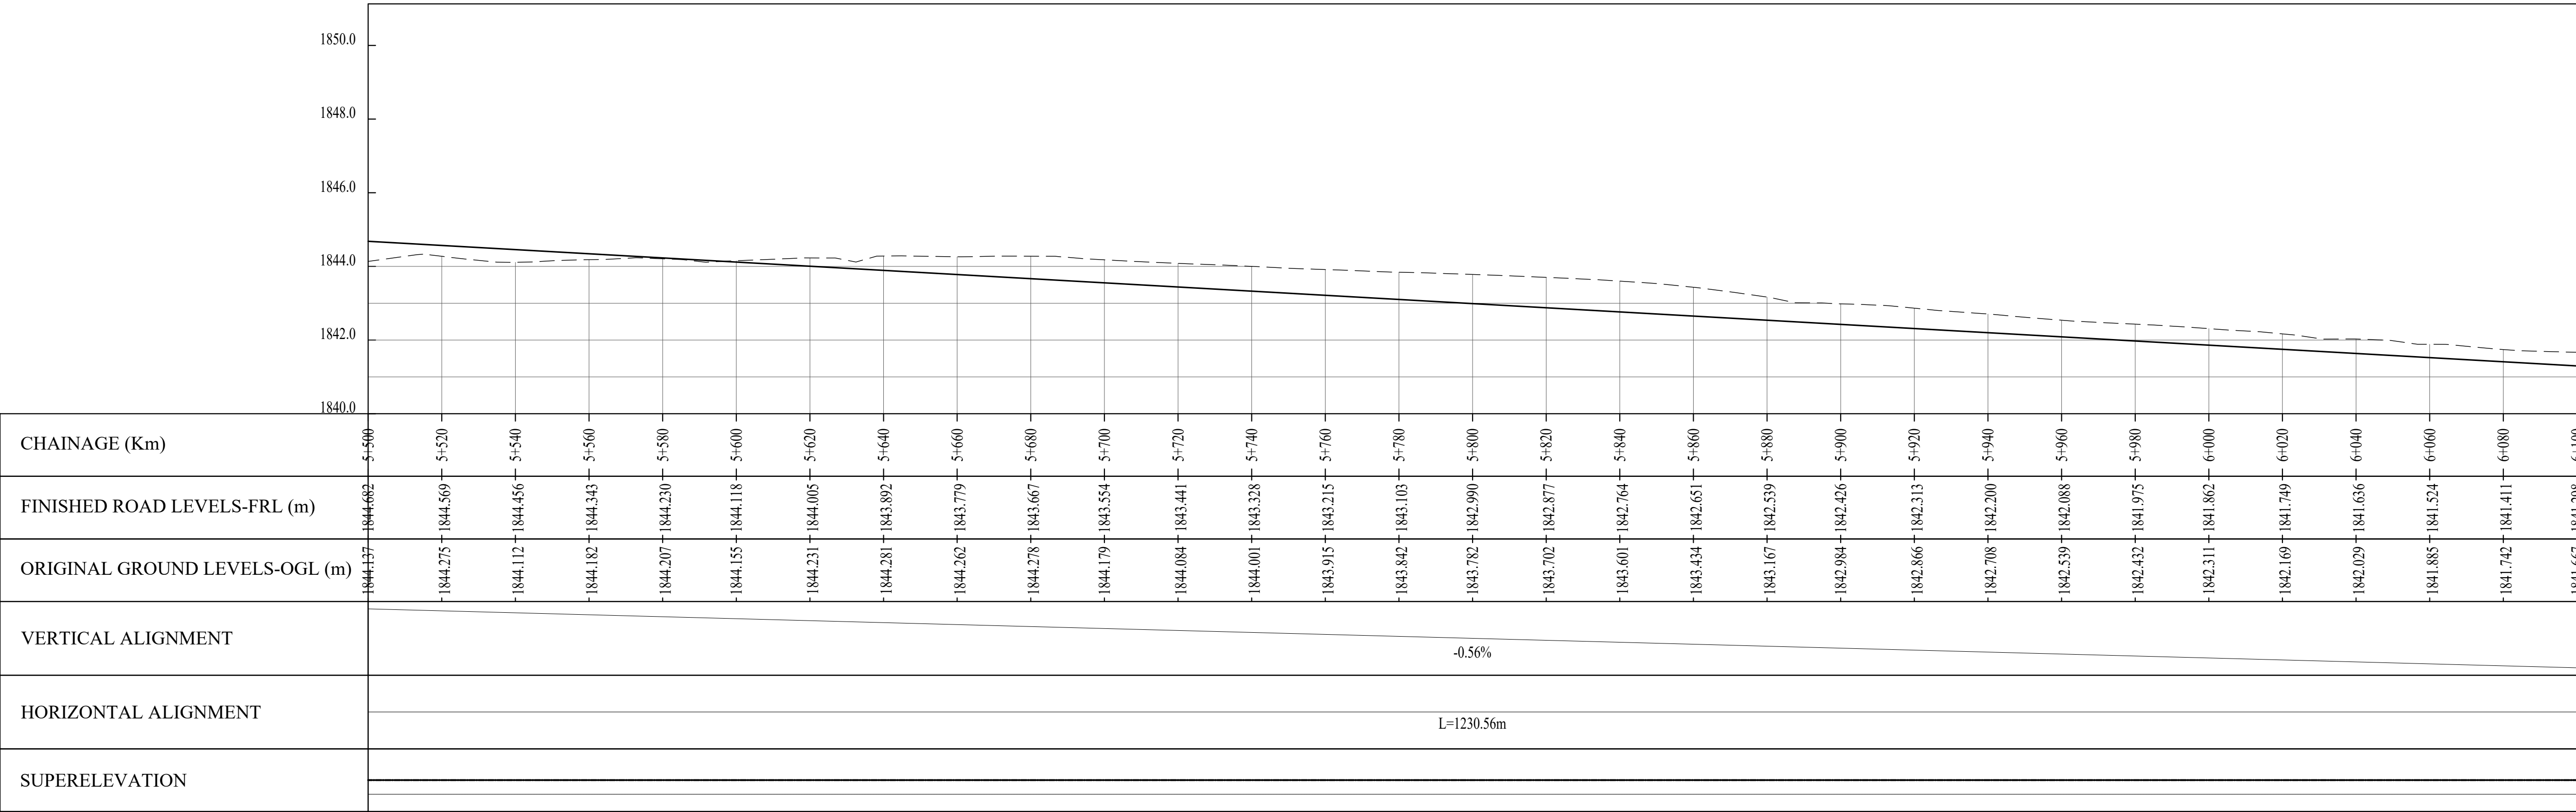

REVISIONS	No.	DATE	DESCRIPTION



Kenya Rural Roads Authority
Bara Bara Plaza,
P.O. Box 48151- 00100, Nairobi. Kenya

DIRECTOR GENERAL
DIRECTOR (PLANNING , DESIGN &ENVIRONMENT)

CONSULTANT:



Runji Consulting Group Ltd
Engineering & Project Management.
3, Kindaruma Road (Off Ngong Road)
P. O. Box 68053-00200 Nairobi
Tel. (020) 2717213/4

PROJECT TITLE:

FINAL DETAILED
ENGINEERING DESIGN OF
MIRERA - MALLE ROAD
BACH 2

DRAWING TITLE:


PLAN AND PROFILE
CHAINAGE 5+500 - 6+100

DRAWN BY: S.W.O
DESIGNED BY: C.N.M
CHECKED BY: M.N.J


Scale:1:1000 HORIZONTAL
1:100 VERTICAL

Drg No.CE1045/PP/MM/01

Date : MARCH 2025

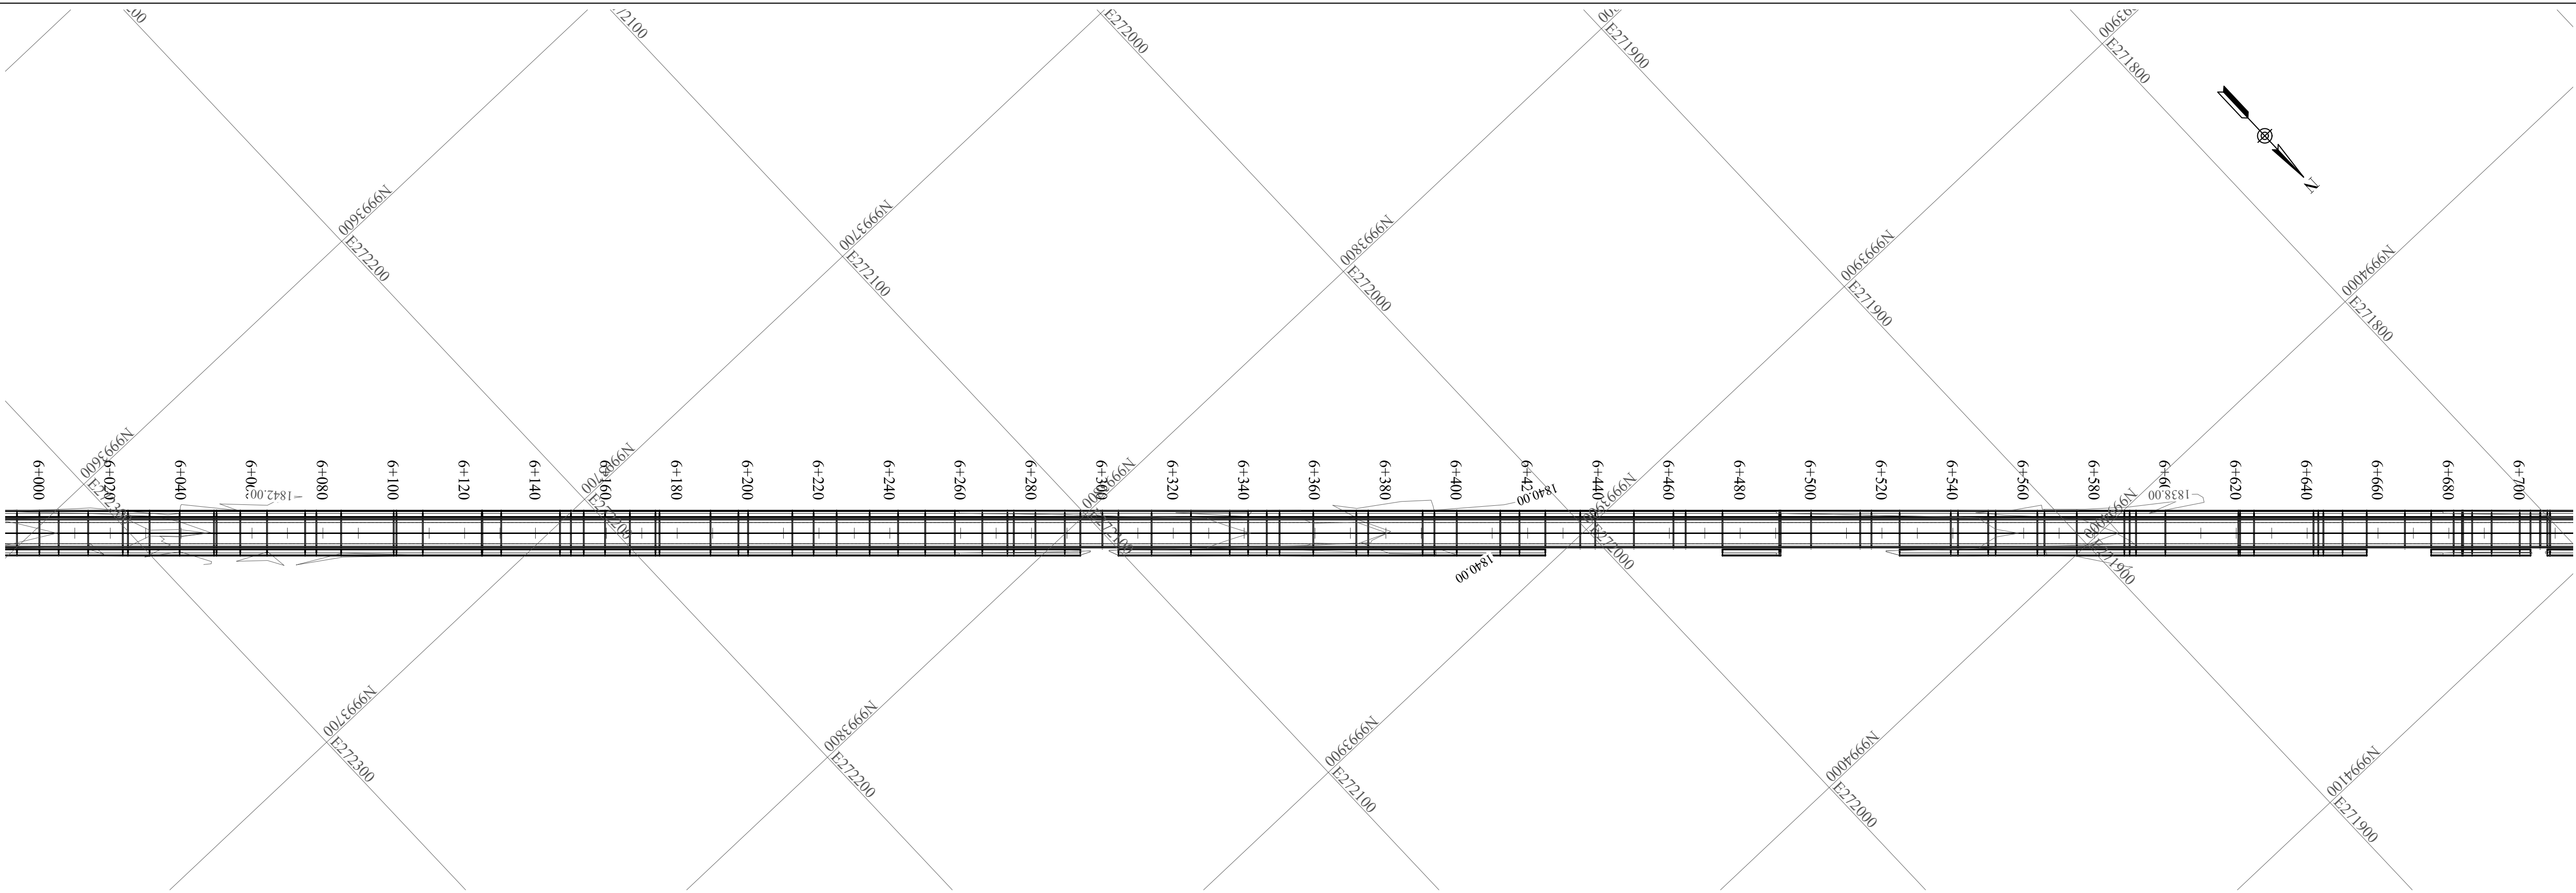

MIRERA MALE B2 PROFILE CHAINAGE 6+100 - 6+700

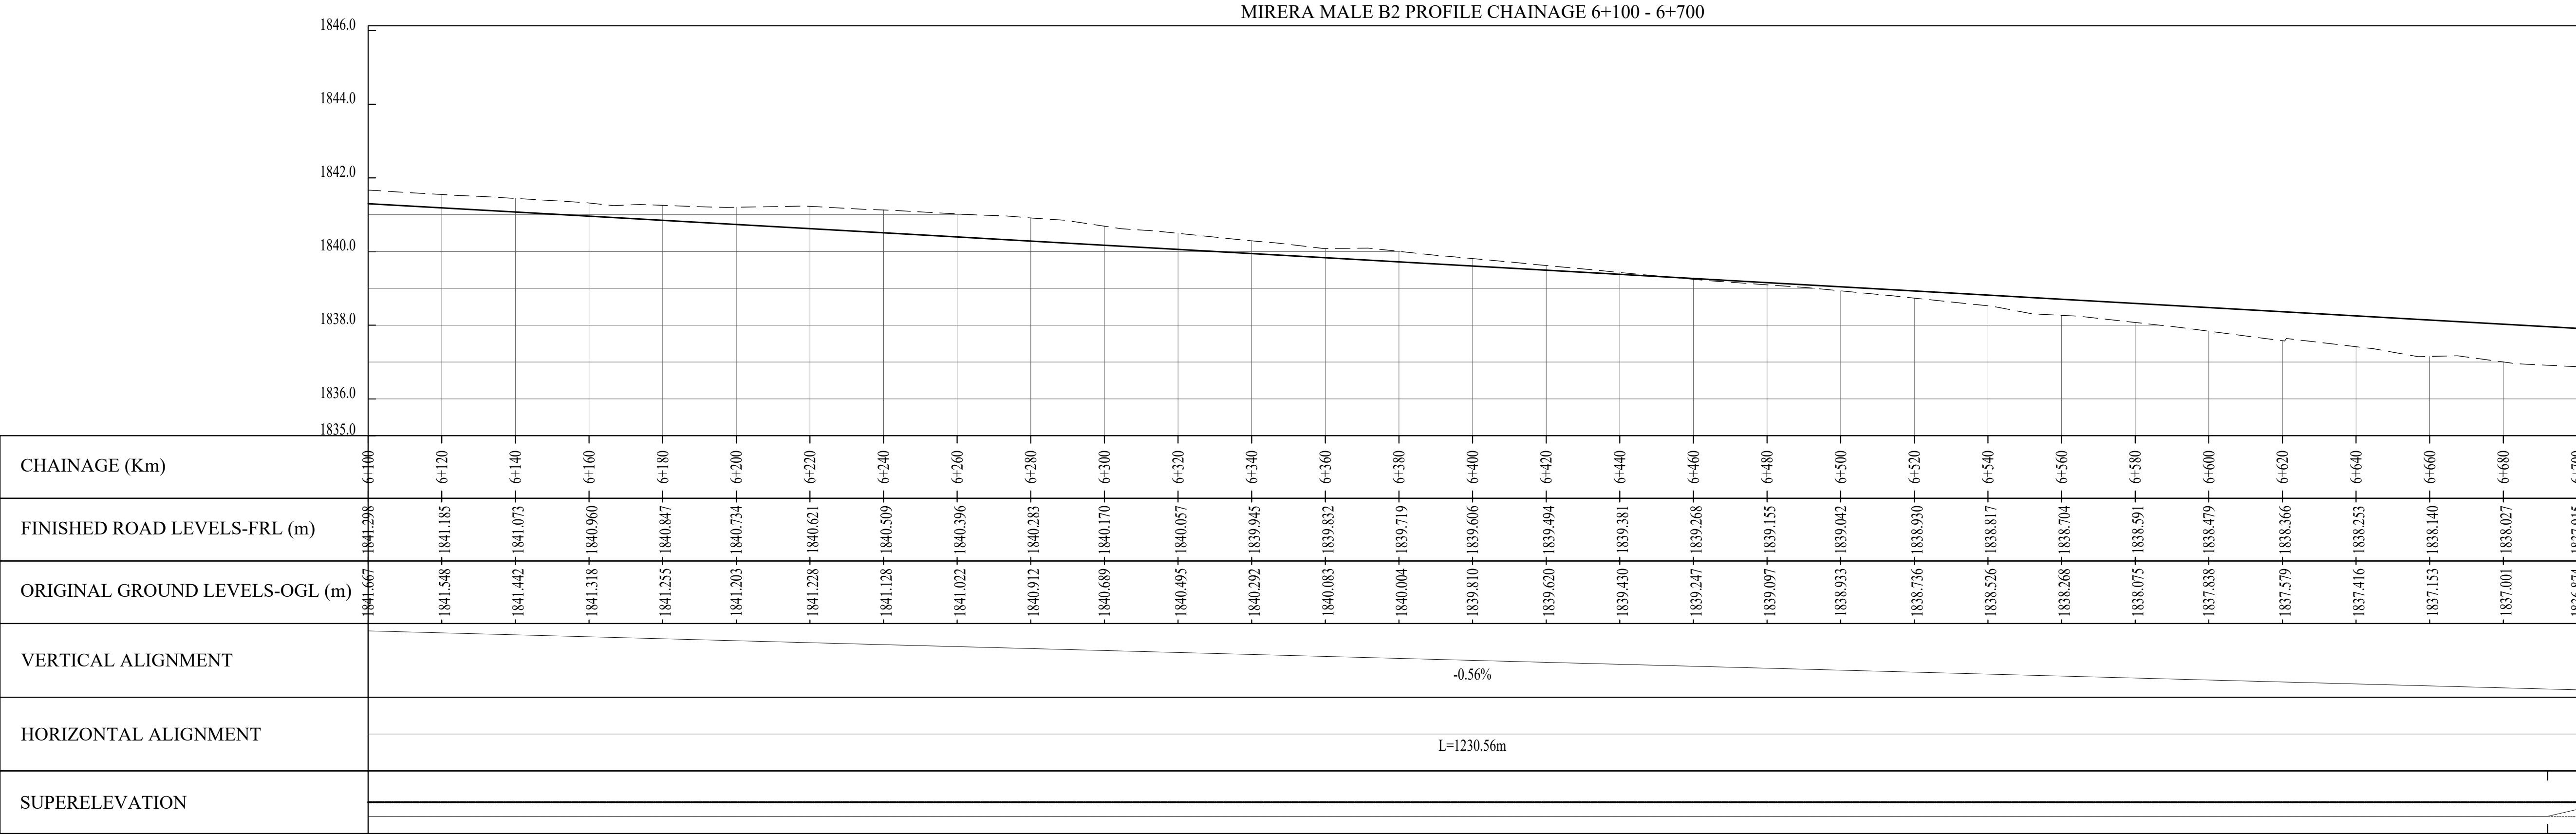

NO	DATE	DESCRIPTION



Kenya Rural Roads Authority
Bara Bara Plaza,
P.O. Box 48151- 00100, Nairobi. Kenya

DIRECTOR GENERAL
DIRECTOR (PLANNING , DESIGN &ENVIRONMENT)

CONSULTANT:



Runji Consulting Group Ltd
Engineering & Project Management.
3, Kindaruma Road (Off Ngong Road)
P. O. Box 68053-00200 Nairobi
Tel. (020) 2717213/4

PROJECT TITLE:
FINAL DETAILED
ENGINEERING DESIGN OF
MIRERA - MALLE ROAD
BACH 2


DRAWING TITLE:
PLAN AND PROFILE
CHAINAGE 6+100 - 6+700

DRAWN BY: S.W.O
DESIGNED BY: C.N.M
CHECKED BY: M.N.J


Scale:1:1000 HORIZONTAL
1:100 VERTICAL

Drg No.CE1045/PP/MM/02

Date : MARCH 2025

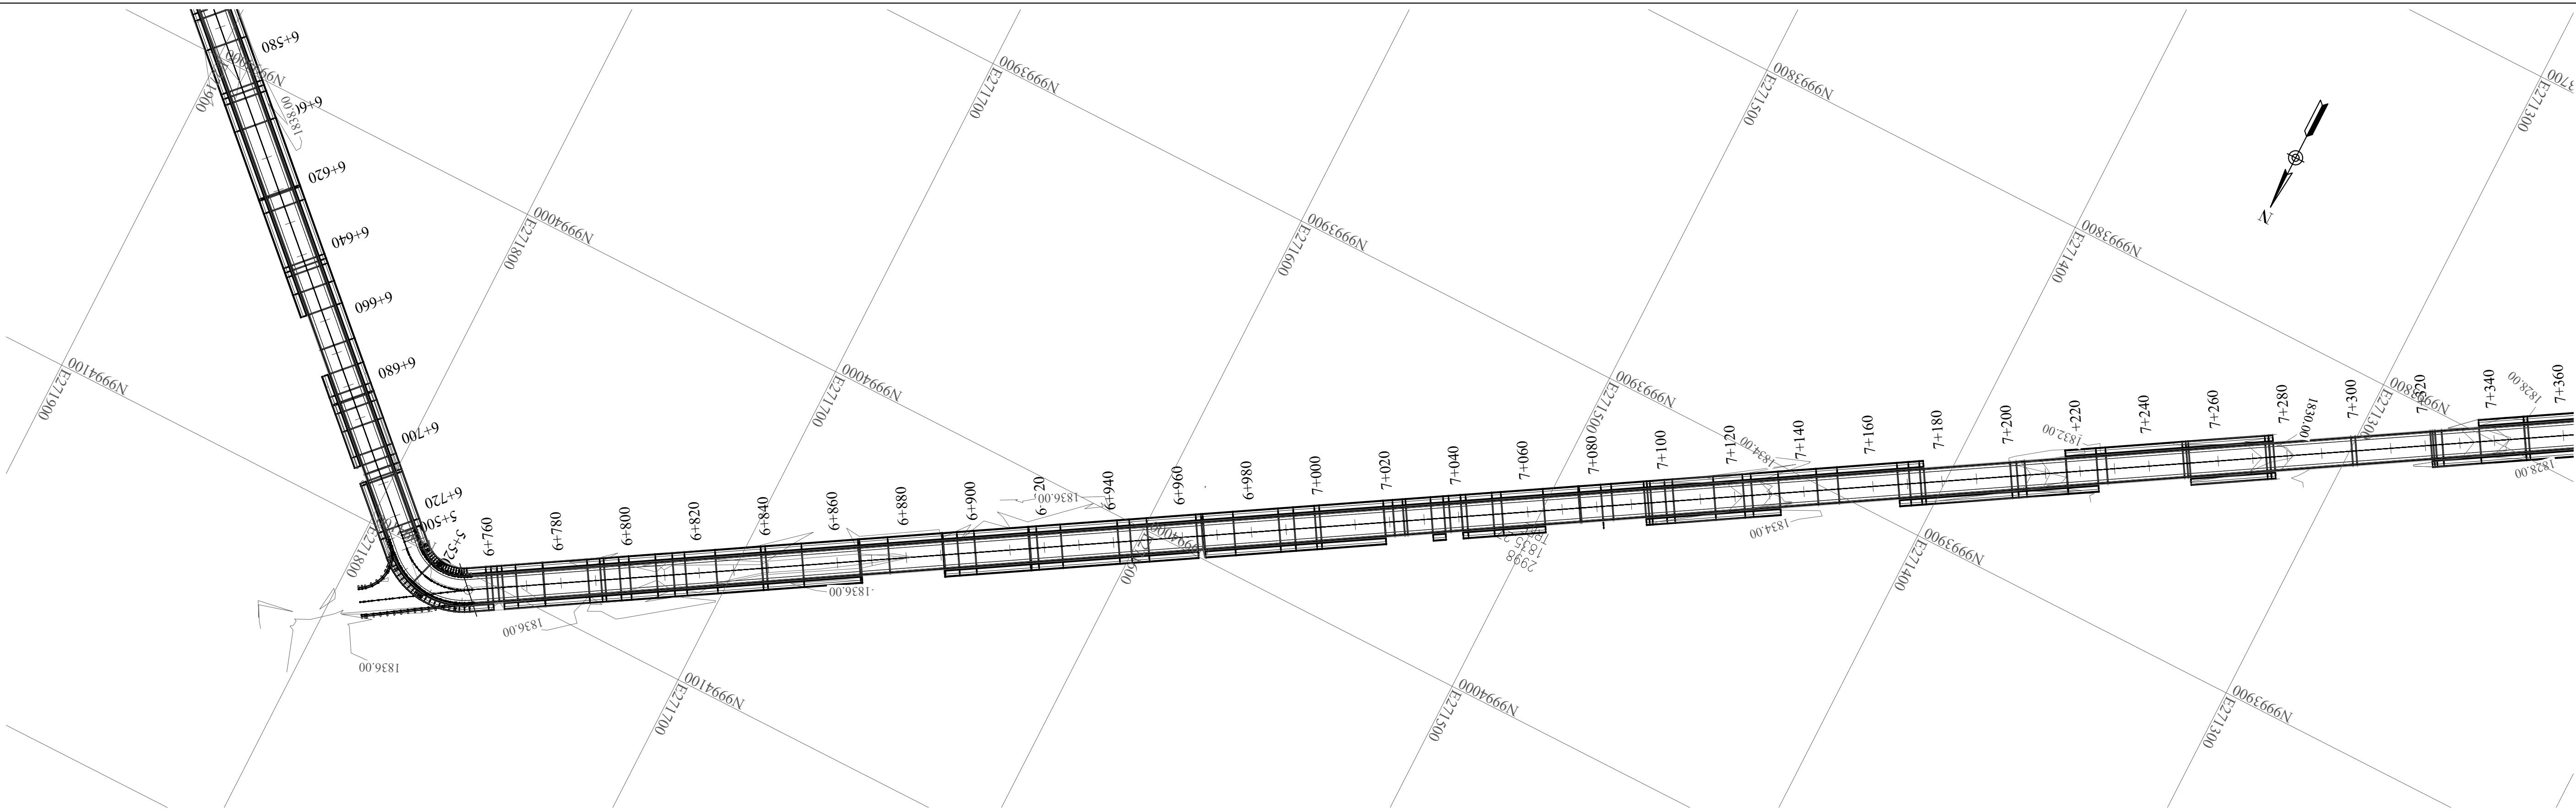

MIRERA MALE B2 PROFILE CHAINAGE 6+700 - 7+300

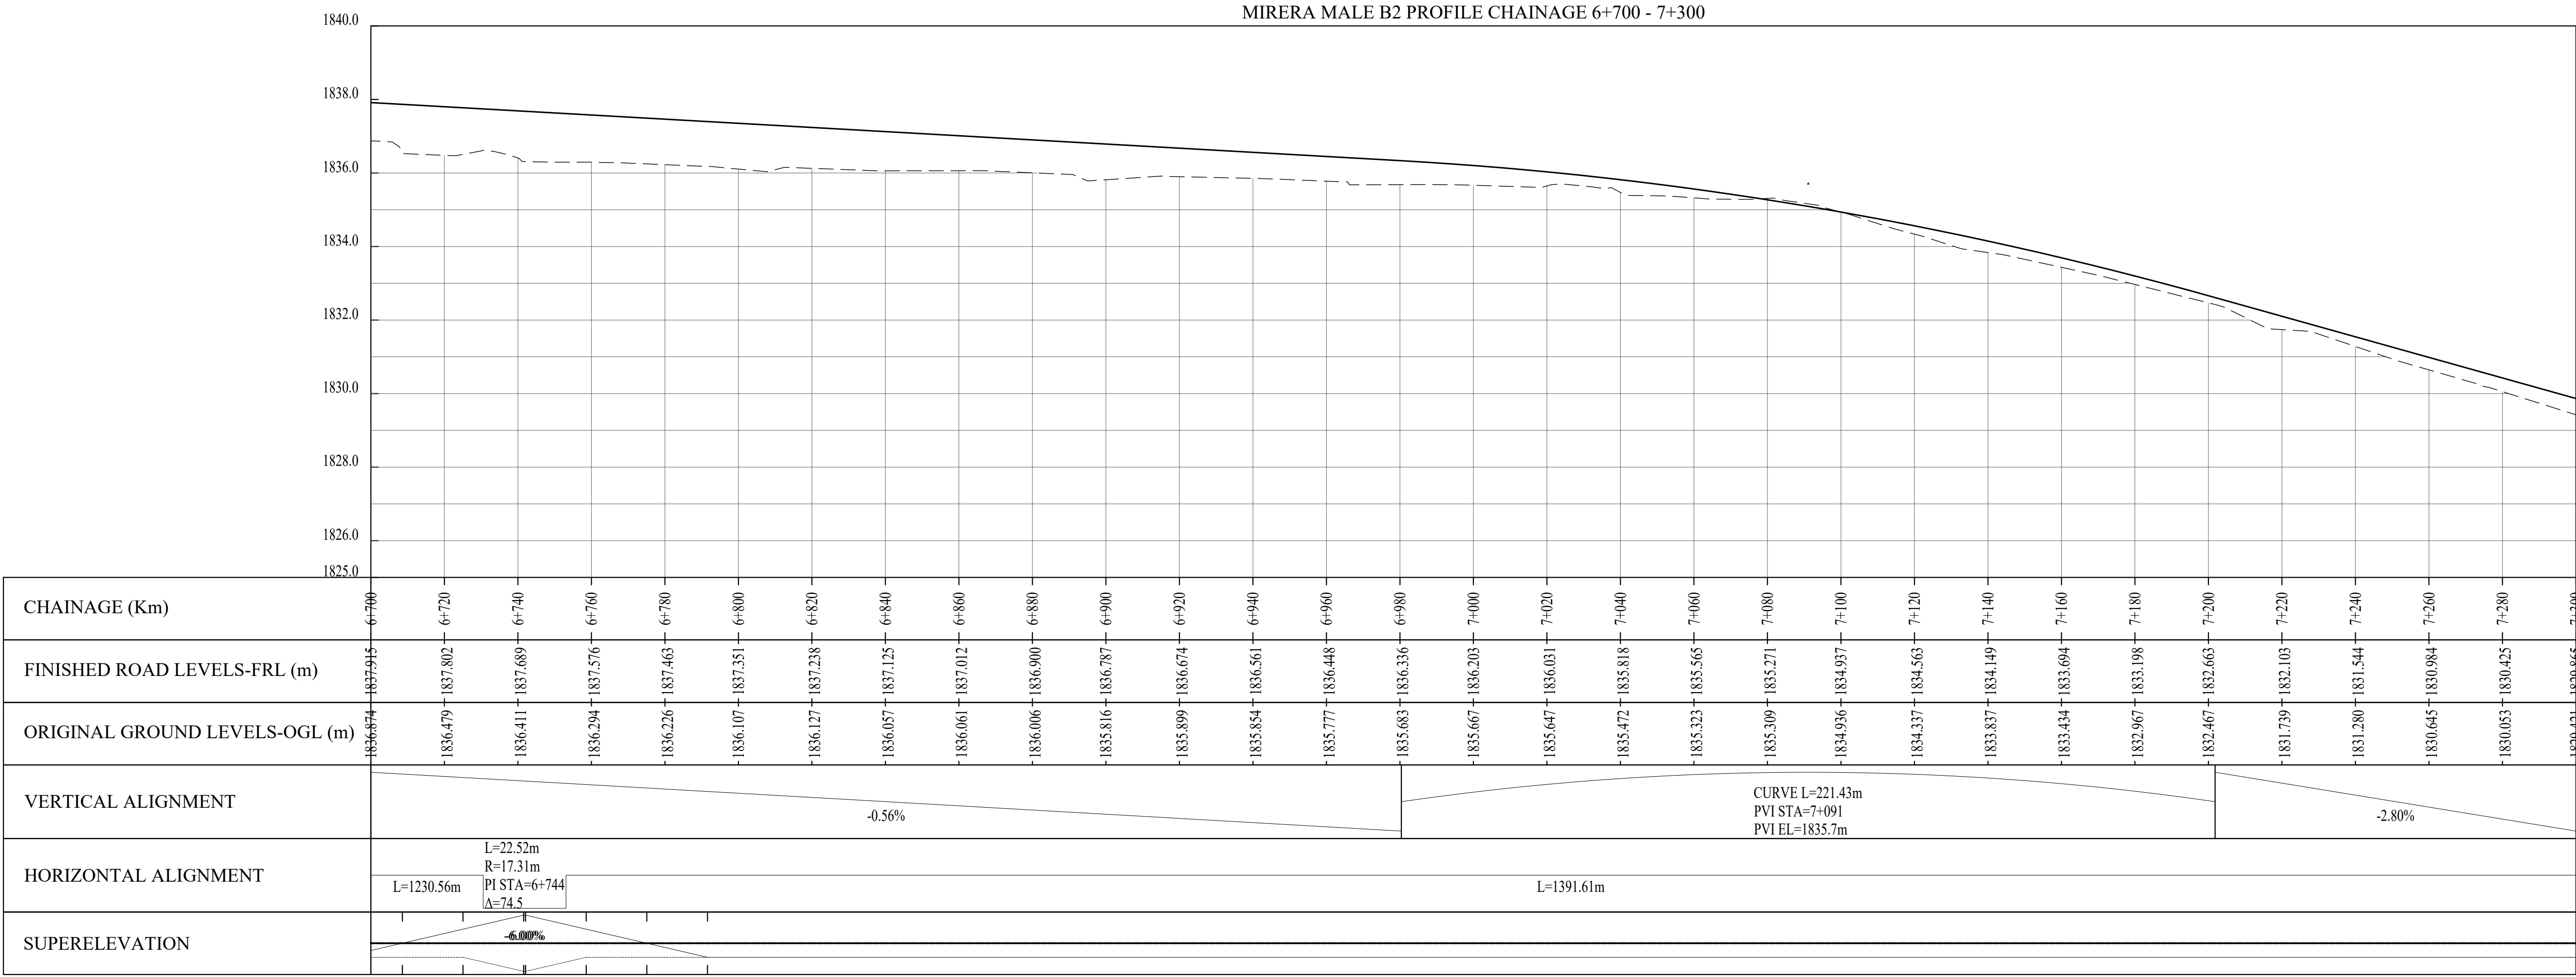

REVISIONS	No.	DATE	DESCRIPTION



Kenya Rural Roads Authority
Bara Bara Plaza,
P.O. Box 48151- 00100, Nairobi. Kenya

DIRECTOR GENERAL
DIRECTOR (PLANNING , DESIGN &ENVIRONMENT)

CONSULTANT:




Runji Consulting Group Ltd
Engineering & Project Management.
3, Kindaruma Road (Off Ngong Road)
P. O. Box 68053-00200 Nairobi
Tel. (020) 2717213/4

PROJECT TITLE:
FINALDETAILED ENGINEERING DESIGN OF MIRERA - MALLE ROAD BACH 2

DRAWING TITLE:
PLAN AND PROFILE CHAINAGE 6+700 - 7+300


DRAWN BY: S.W.O DESIGNED BY: C.N.M CHECKED BY: M.N.J
Scale:1:1000 HORIZONTAL 1:100 VERTICAL

Drg No.CE1045/PP/MM/03
Date : MARCH 2025

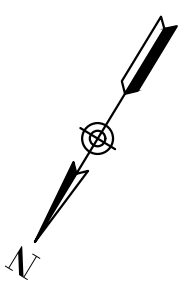


Drg No.CE1045/PP/MM/04

Date : MARCH 2025

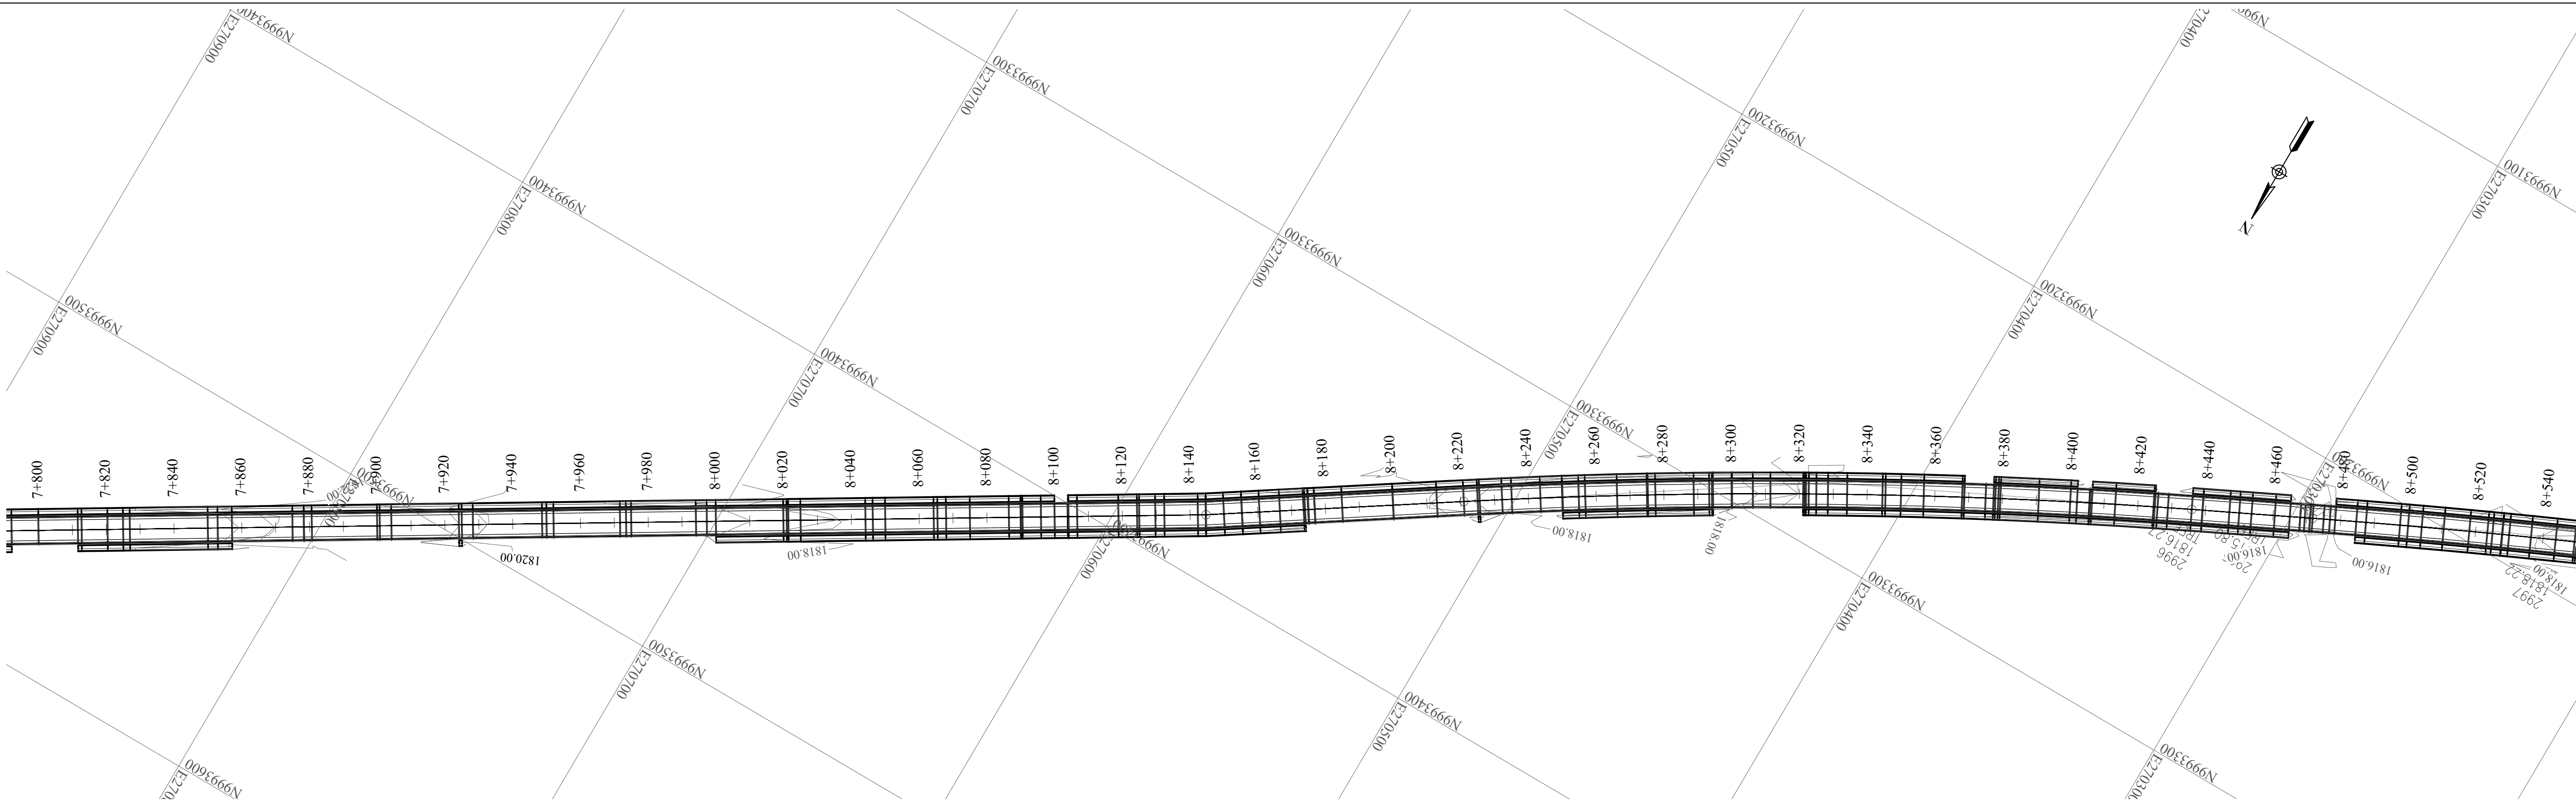

MIRERA MALE B2 PROFILE CHAINAGE 7+900 - 8+500

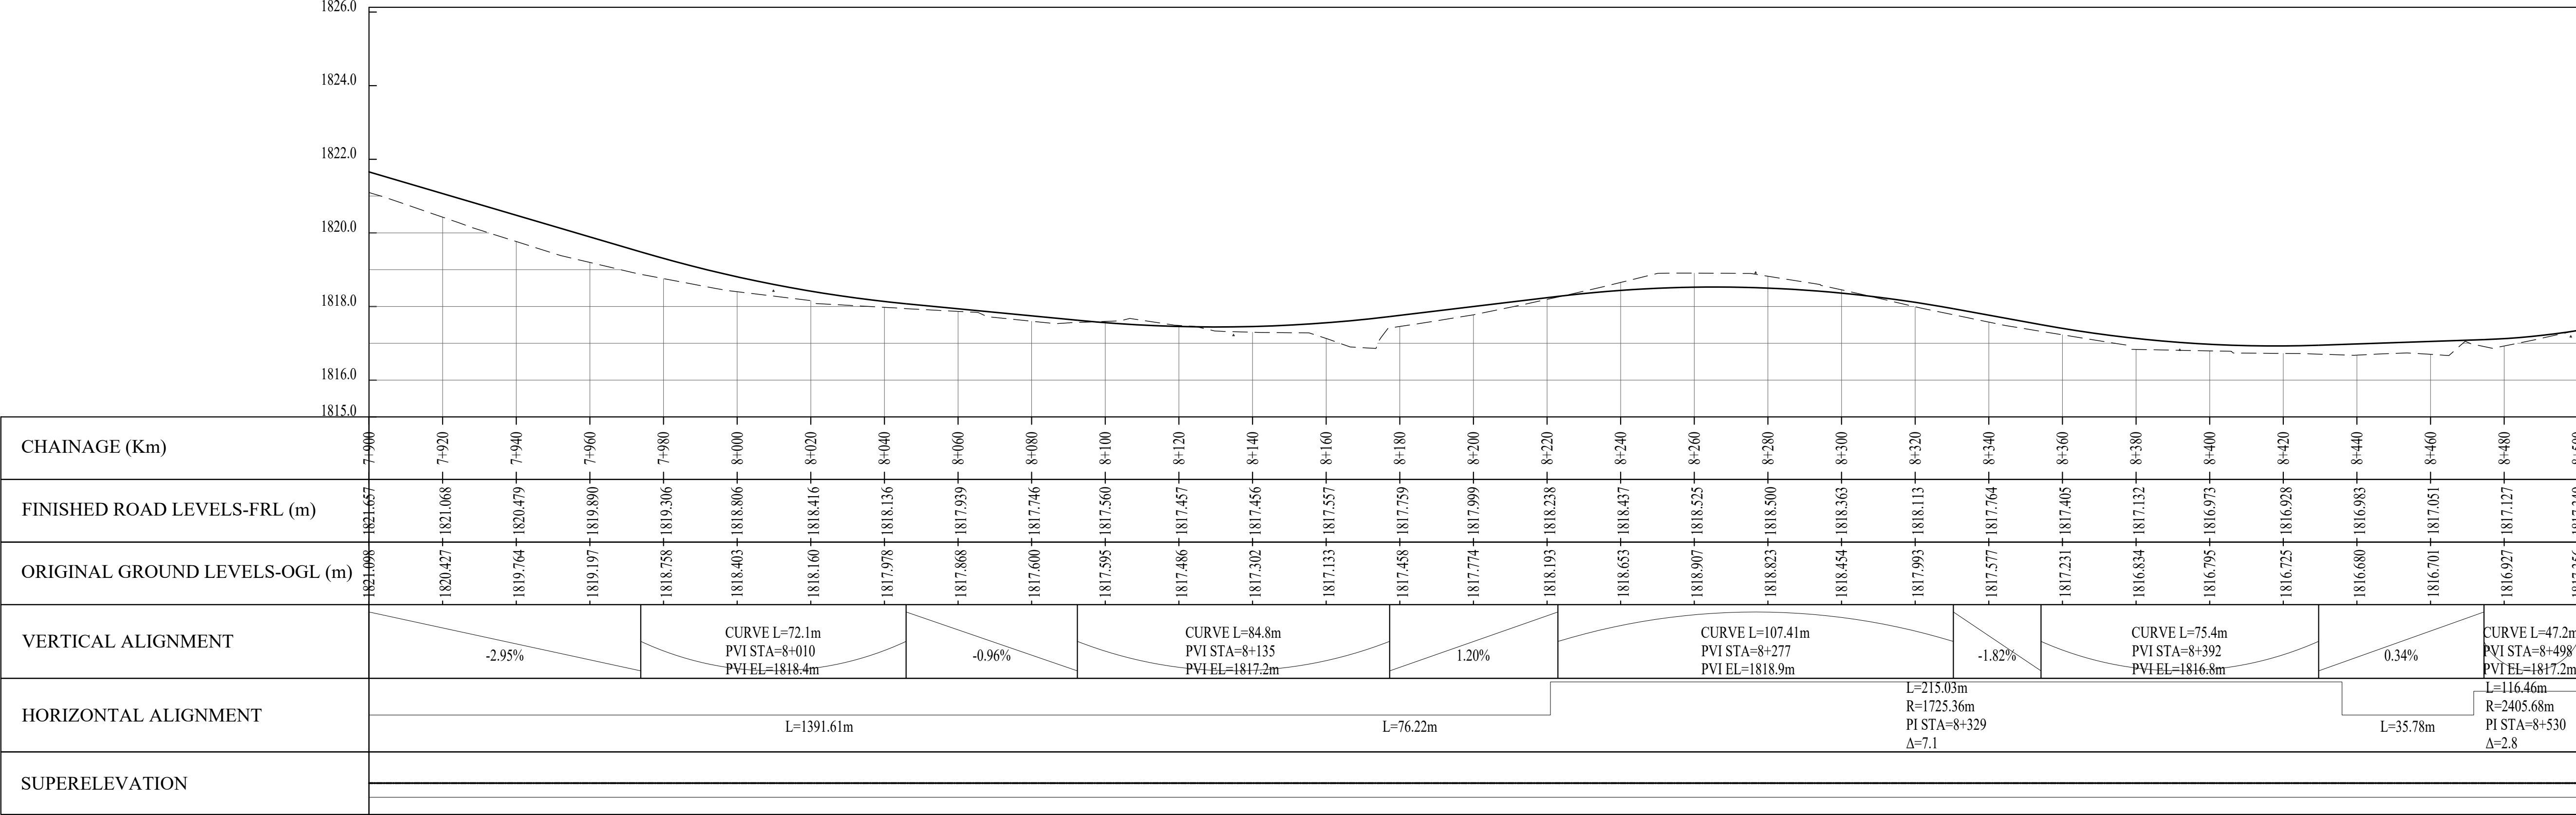

No.	DATE	DESCRIPTION



Kenya Rural Roads Authority
Bara Bara Plaza,
P.O. Box 48151- 00100, Nairobi. Kenya

DIRECTOR GENERAL
DIRECTOR (PLANNING , DESIGN &ENVIRONMENT)

CONSULTANT:



Runji Consulting Group Ltd
Engineering & Project Management.
3, Kindaruma Road (Off Ngong Road)
P. O. Box 68053-00200 Nairobi
Tel. (020) 2717213/4

PROJECT TITLE:

FINALDETAILED
ENGINEERING DESIGN OF
MIRERA - MALLE ROAD
BACH 2

DRAWING TITLE:


PLAN AND PROFILE
CHAINAGE 7+900 - 8+500

DRAWN BY: S.W.O
DESIGNED BY: C.N.M
CHECKED BY: M.N.J


Scale:1:1000 HORIZONTAL
1:100 VERTICAL

Drg No.CE/1045/PP/MM/05

Date : MARCH 2025

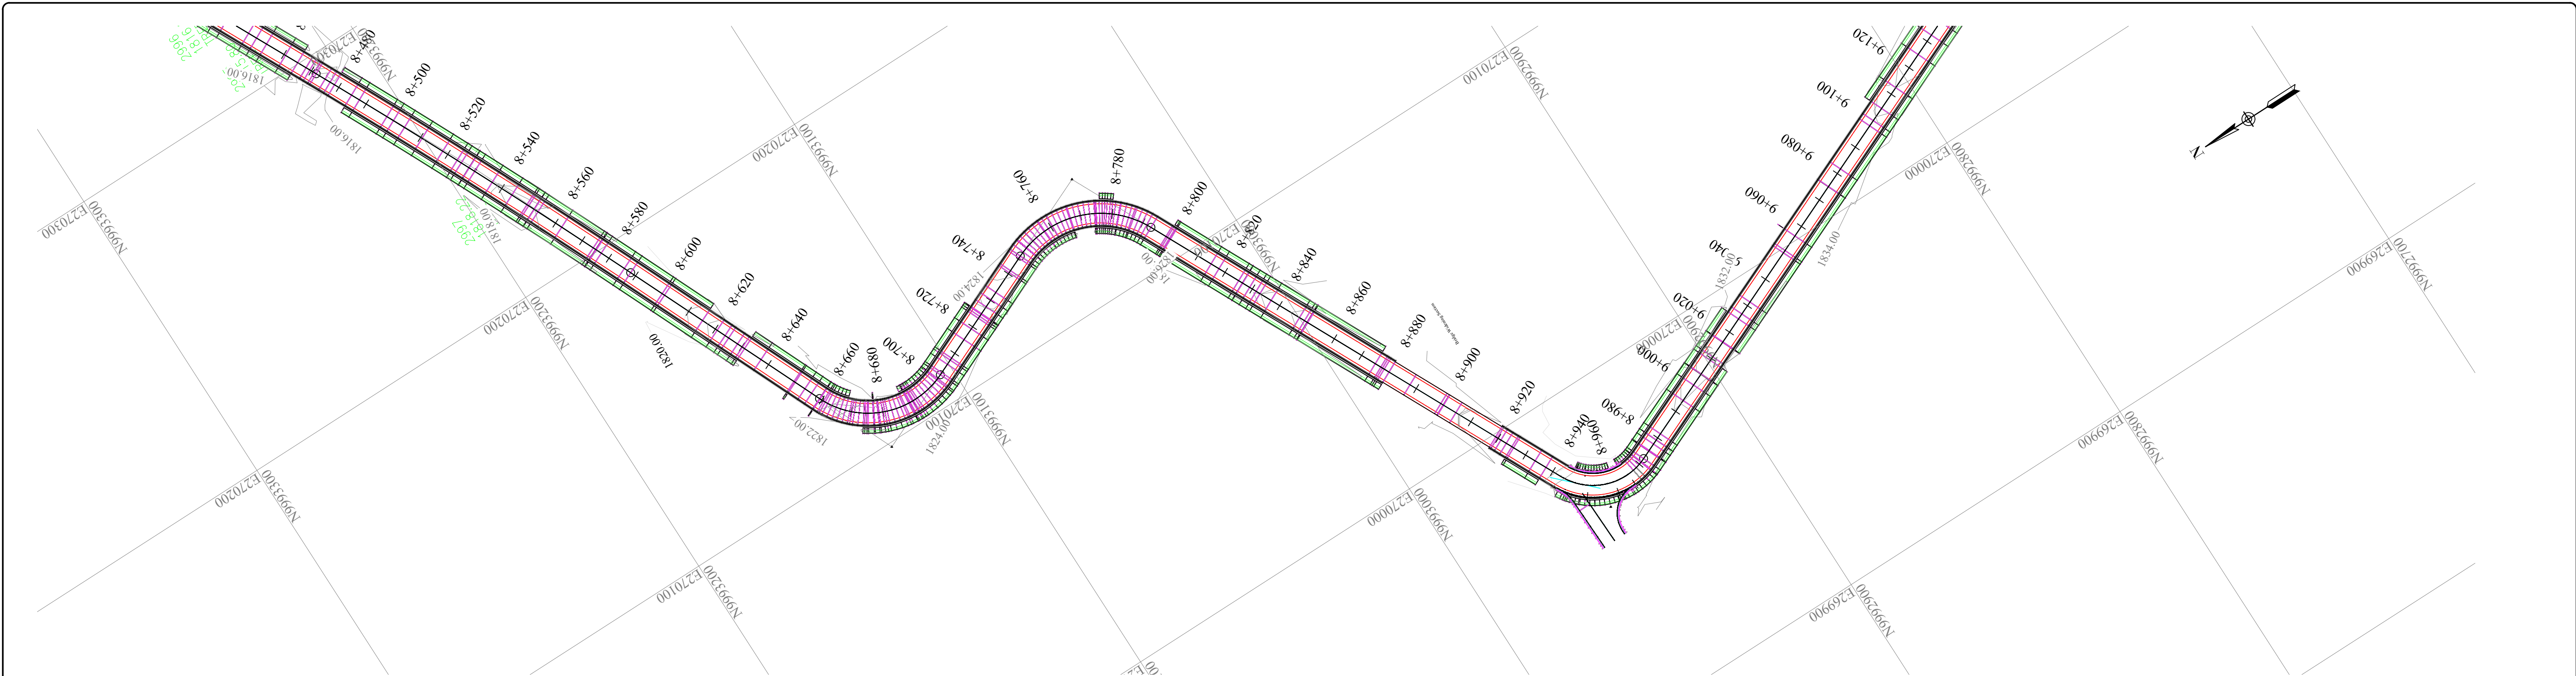

MIRERA MALE B2 PROFILE CHAINAGE 8+500 - 9+100

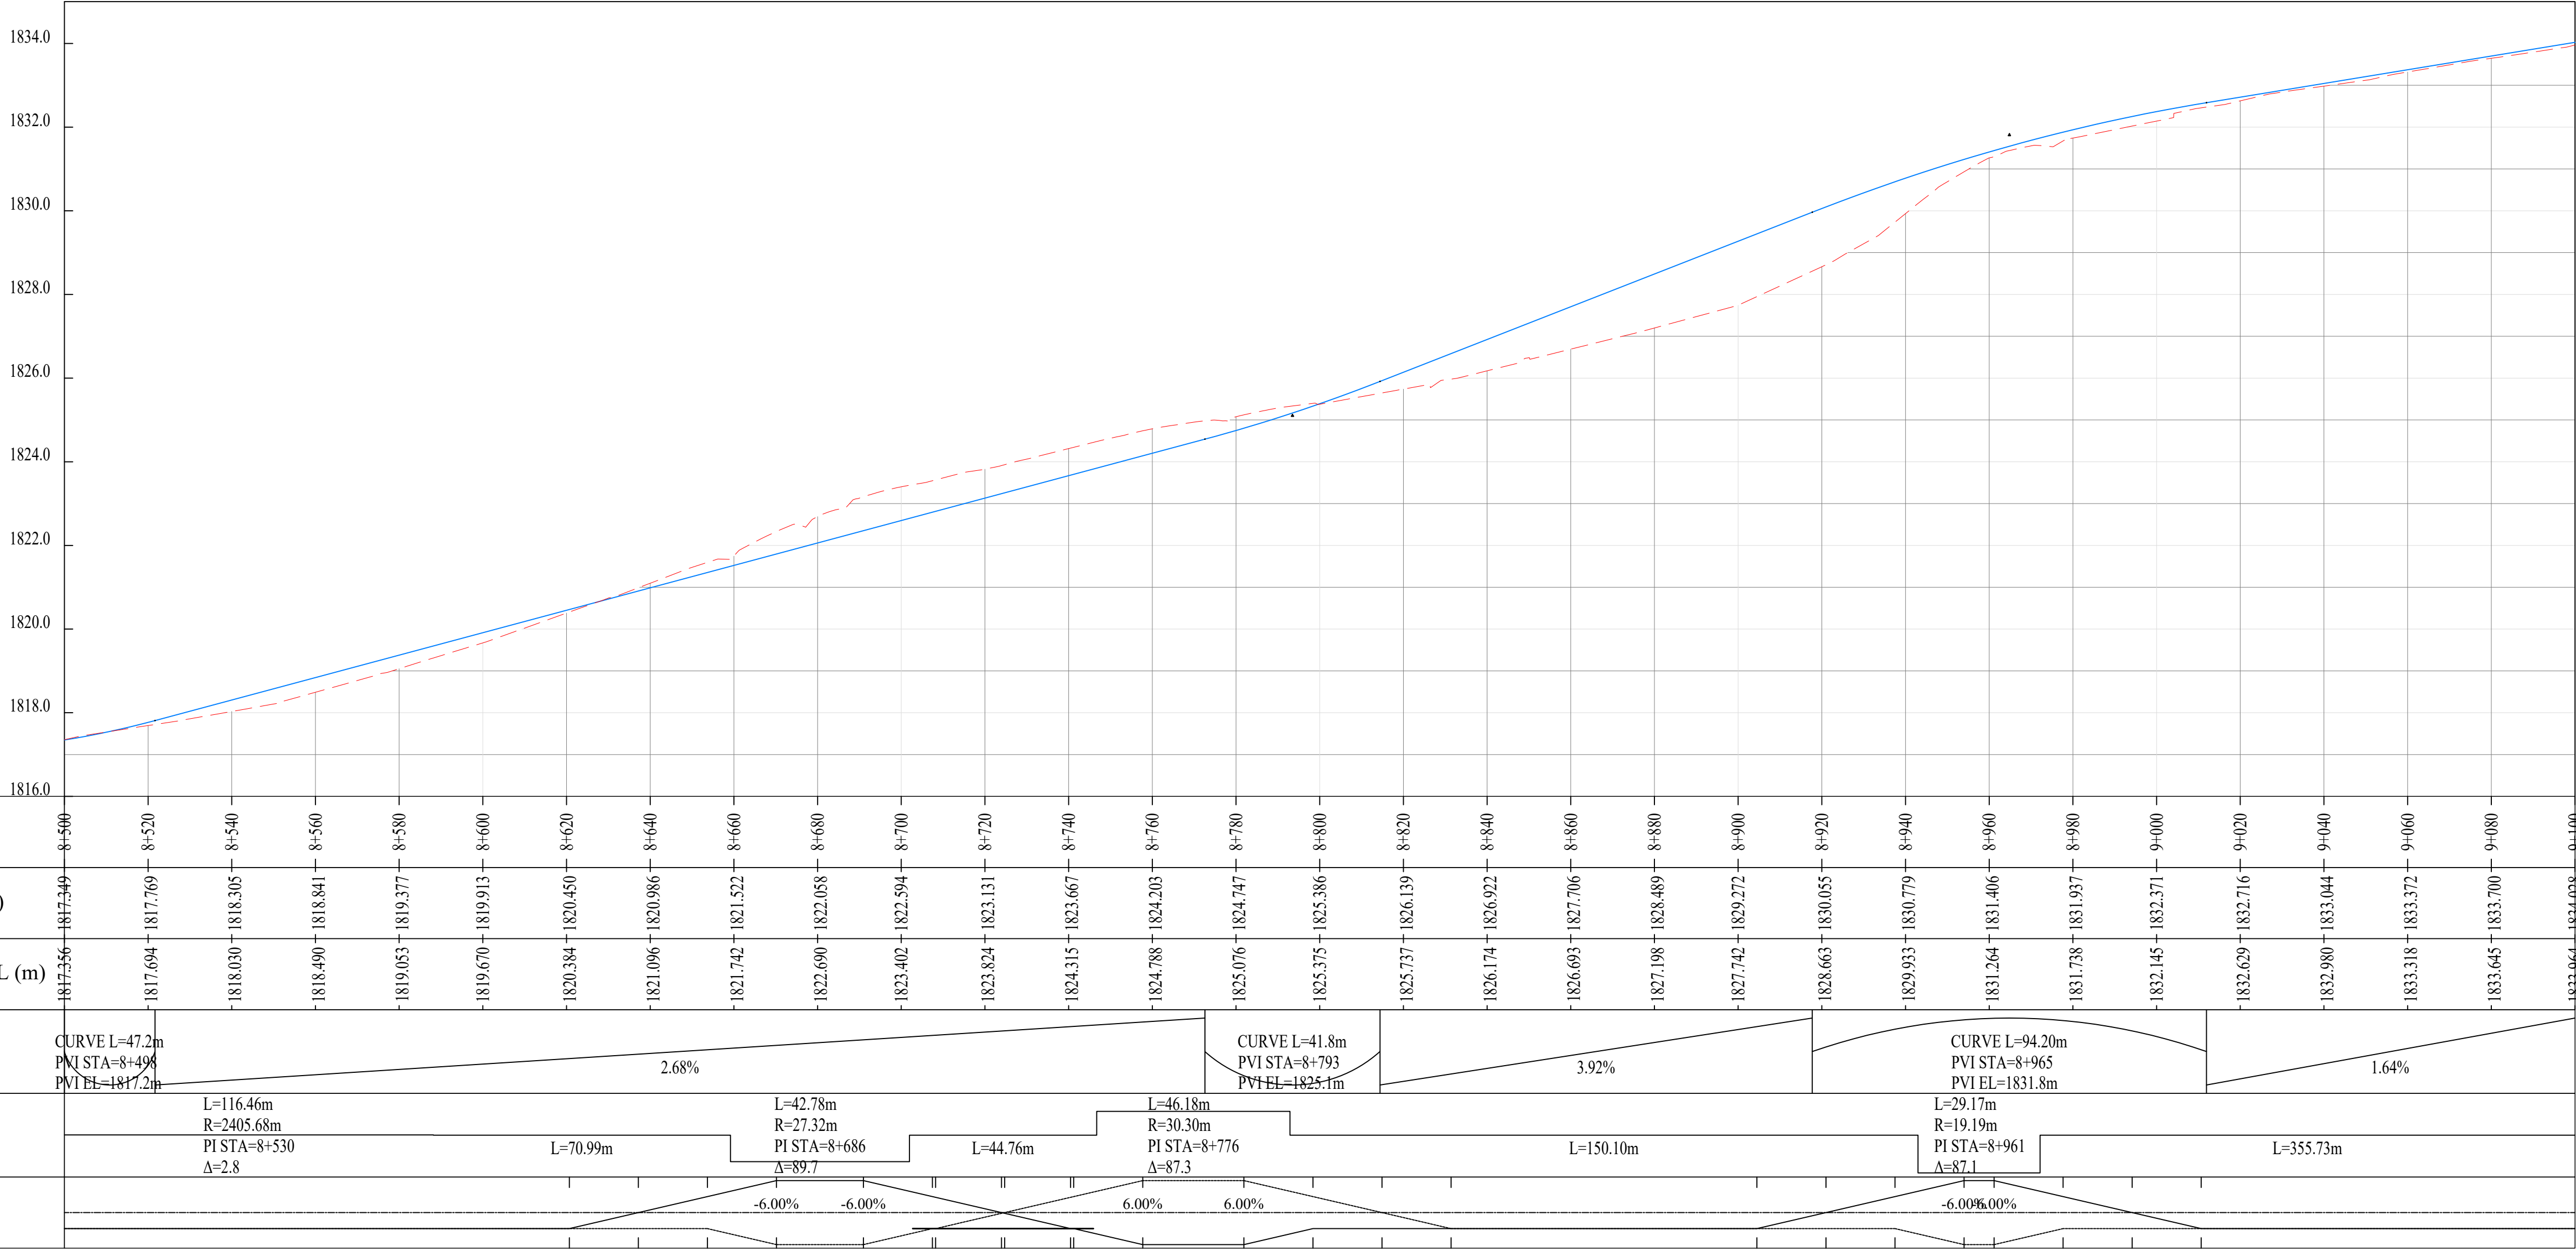


REVISIONS	No.	DATE	DESCRIPTION



Kenya Rural Roads Authority
Bara Bara Plaza,
P.O. Box 48151- 00100, Nairobi. Kenya

DIRECTOR GENERAL
DIRECTOR (PLANNING , DESIGN &ENVIRONMENT)

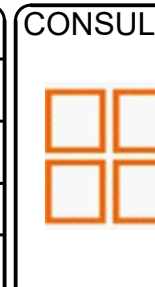


Runji Consulting Group Ltd
Engineering & Project Management.
3, Kindaruma Road (Off Ngong Road)
P. O. Box 68053-00200 Nairobi
Tel. (020) 2717213/4


PROJECT TITLE:
FINALDETAILED ENGINEERING DESIGN OF MIRERA - MALLE ROAD BACH 2

DRAWING TITLE:
PLAN AND PROFILE CHAINAGE 8+500 - 9+100

DRAWN BY: S.W.O DESIGNED BY: C.N.M CHECKED BY: M.N.J	Drg No.CE1045/PP/MM/06
Scale:1:1000 HORIZONTAL 1:100 VERTICAL	Date : MARCH 2025

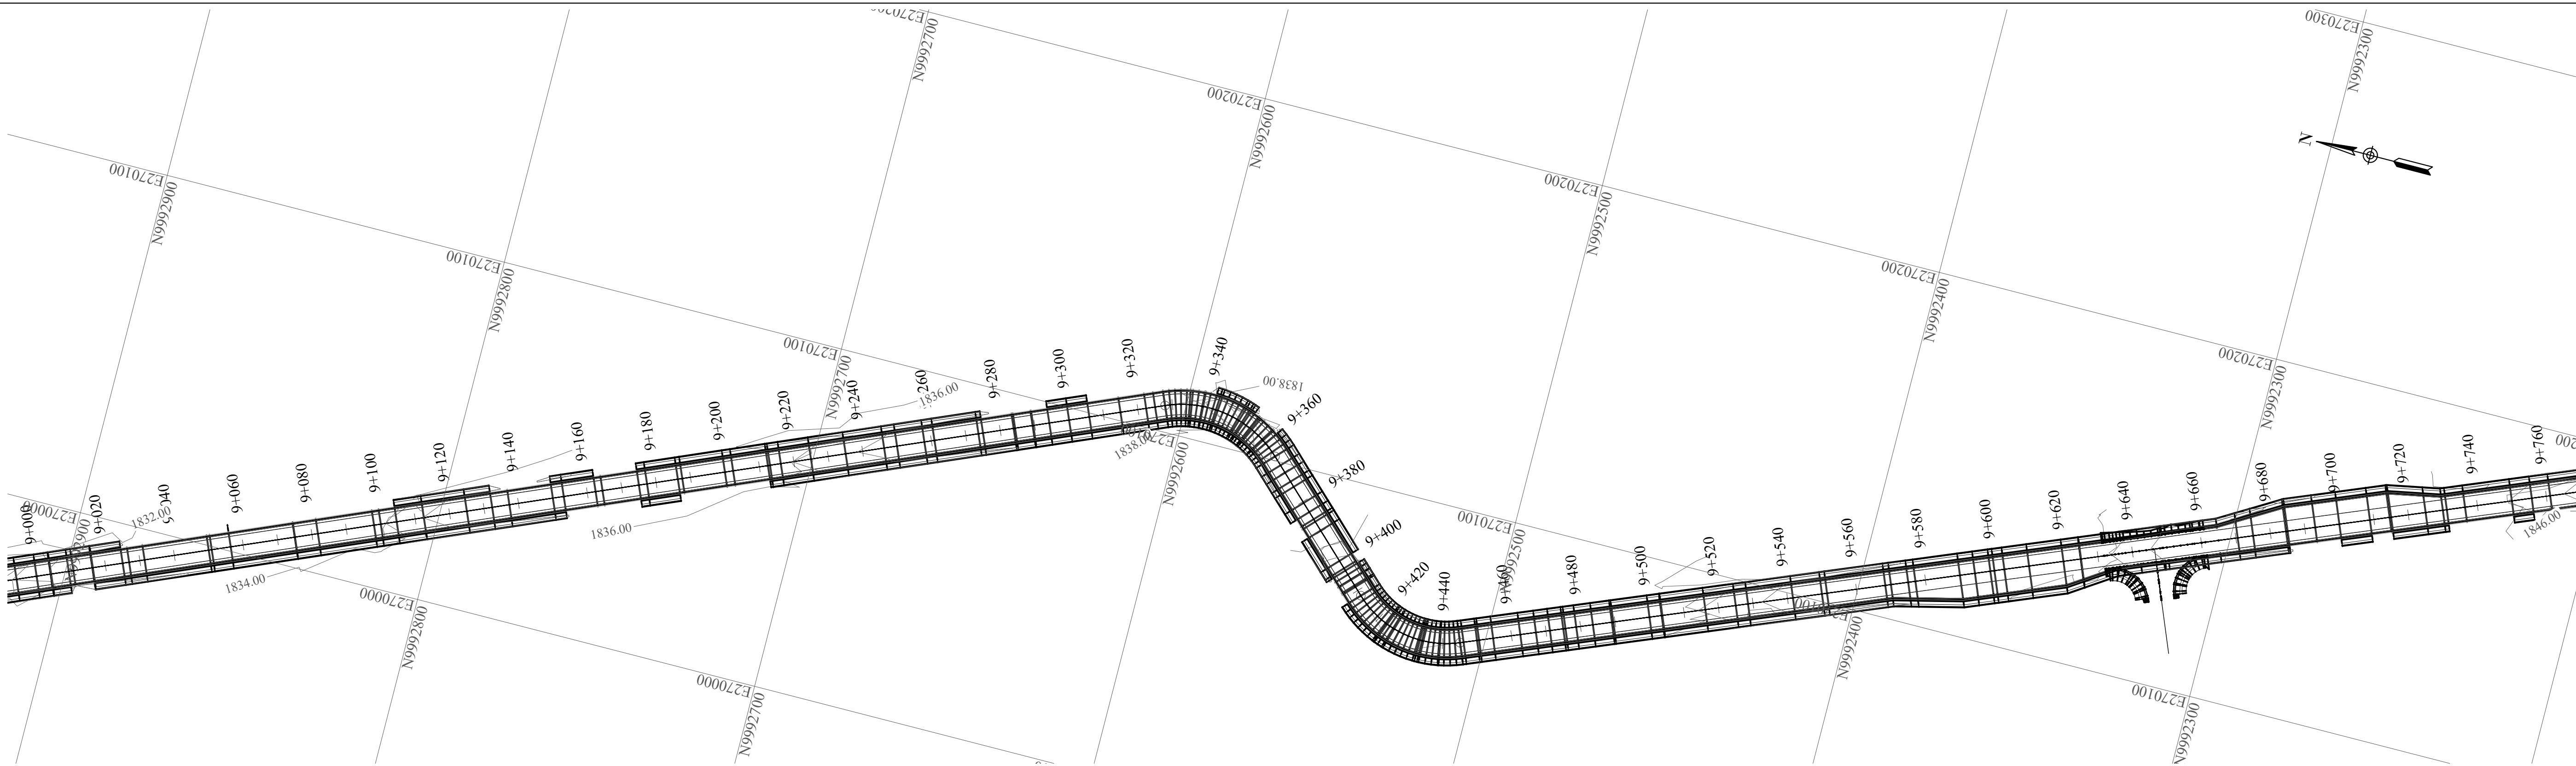

MIRERA MALE B2 PROFILE CHAINAGE 9+100 - 9+700

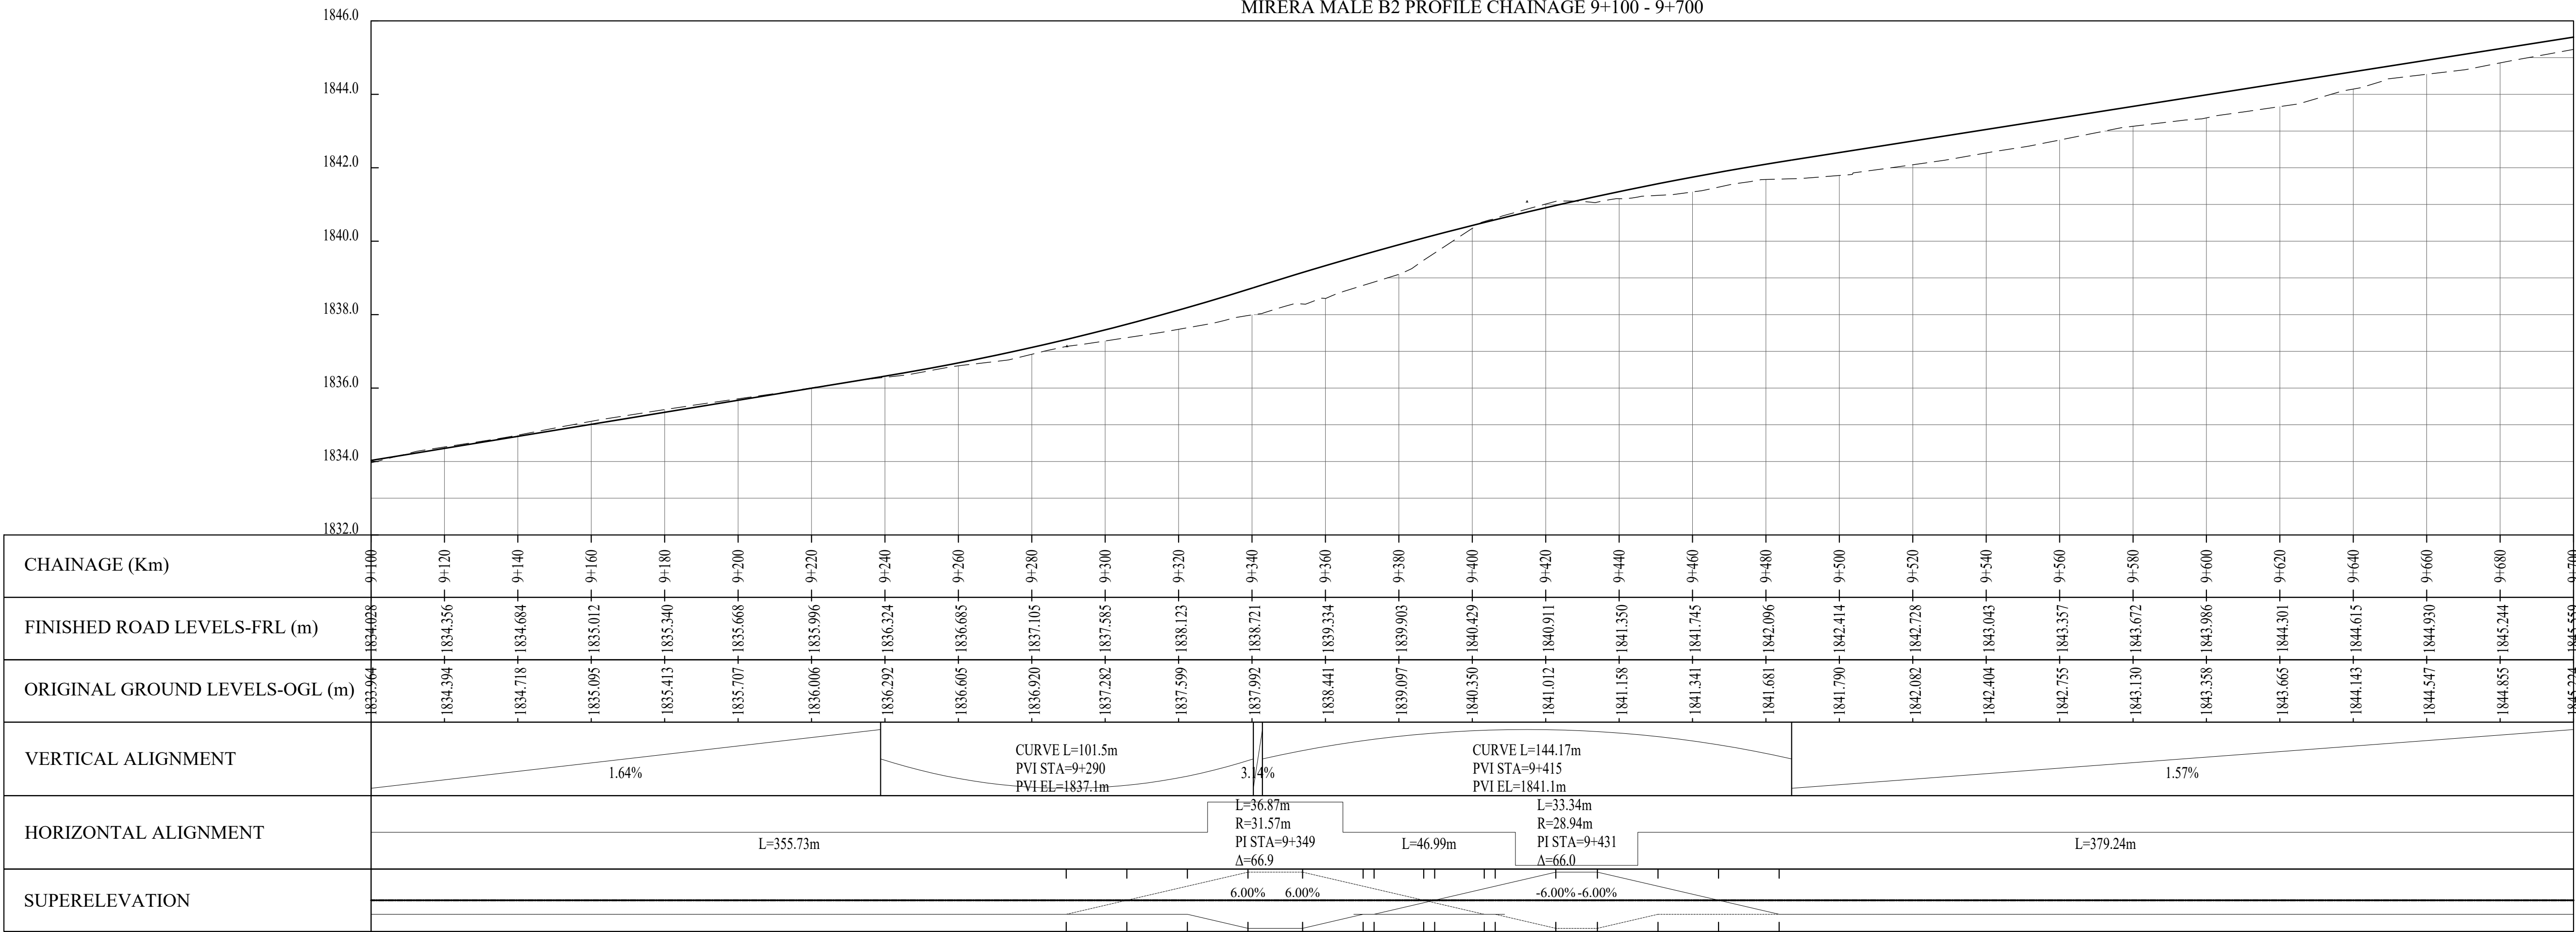

REVISIONS	No.	DATE	DESCRIPTION



Kenya Rural Roads Authority
Bara Bara Plaza,
P.O. Box 48151- 00100, Nairobi. Kenya

DIRECTOR GENERAL
DIRECTOR (PLANNING , DESIGN &ENVIRONMENT)

CONSULTANT:

Runji Consulting Group Ltd
Engineering & Project Management.
3, Kindaruma Road (Off Ngong Road)
P. O. Box 68053-00200 Nairobi
Tel. (020) 2717213/4

PROJECT TITLE:

FINALDETAILED
ENGINEERING DESIGN OF
MIRERA - MALLE ROAD
BACH 2

DRAWING TITLE:


PLAN AND PROFILE
CHAINAGE 9+100 - 9+700

DRAWN BY: S.W.O
DESIGNED BY: C.N.M
CHECKED BY: M.N.J


Scale:1:1000 HORIZONTAL
1:100 VERTICAL

Drg No.CE1045/PP/MM/07

Date : MARCH 2025

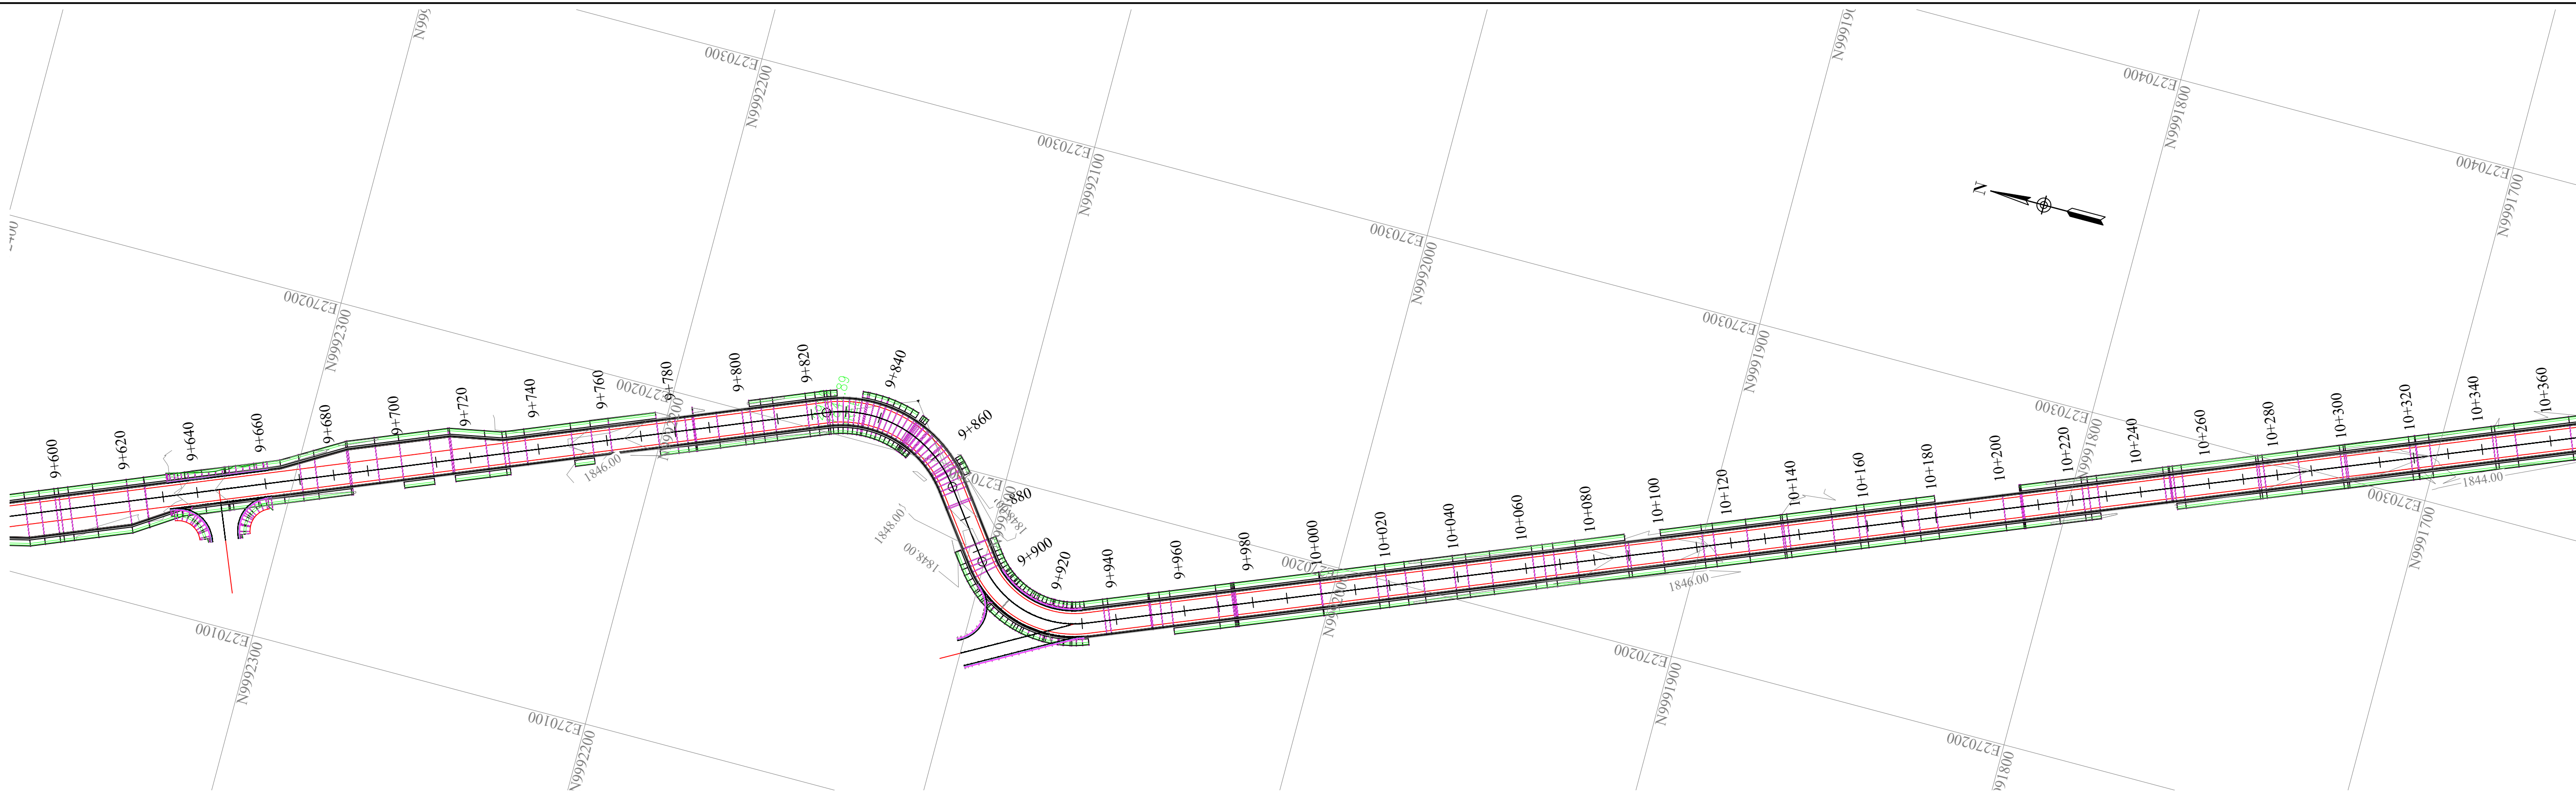

MIRERA MALE B2 PROFILE CHAINAGE 9+700 - 10+300

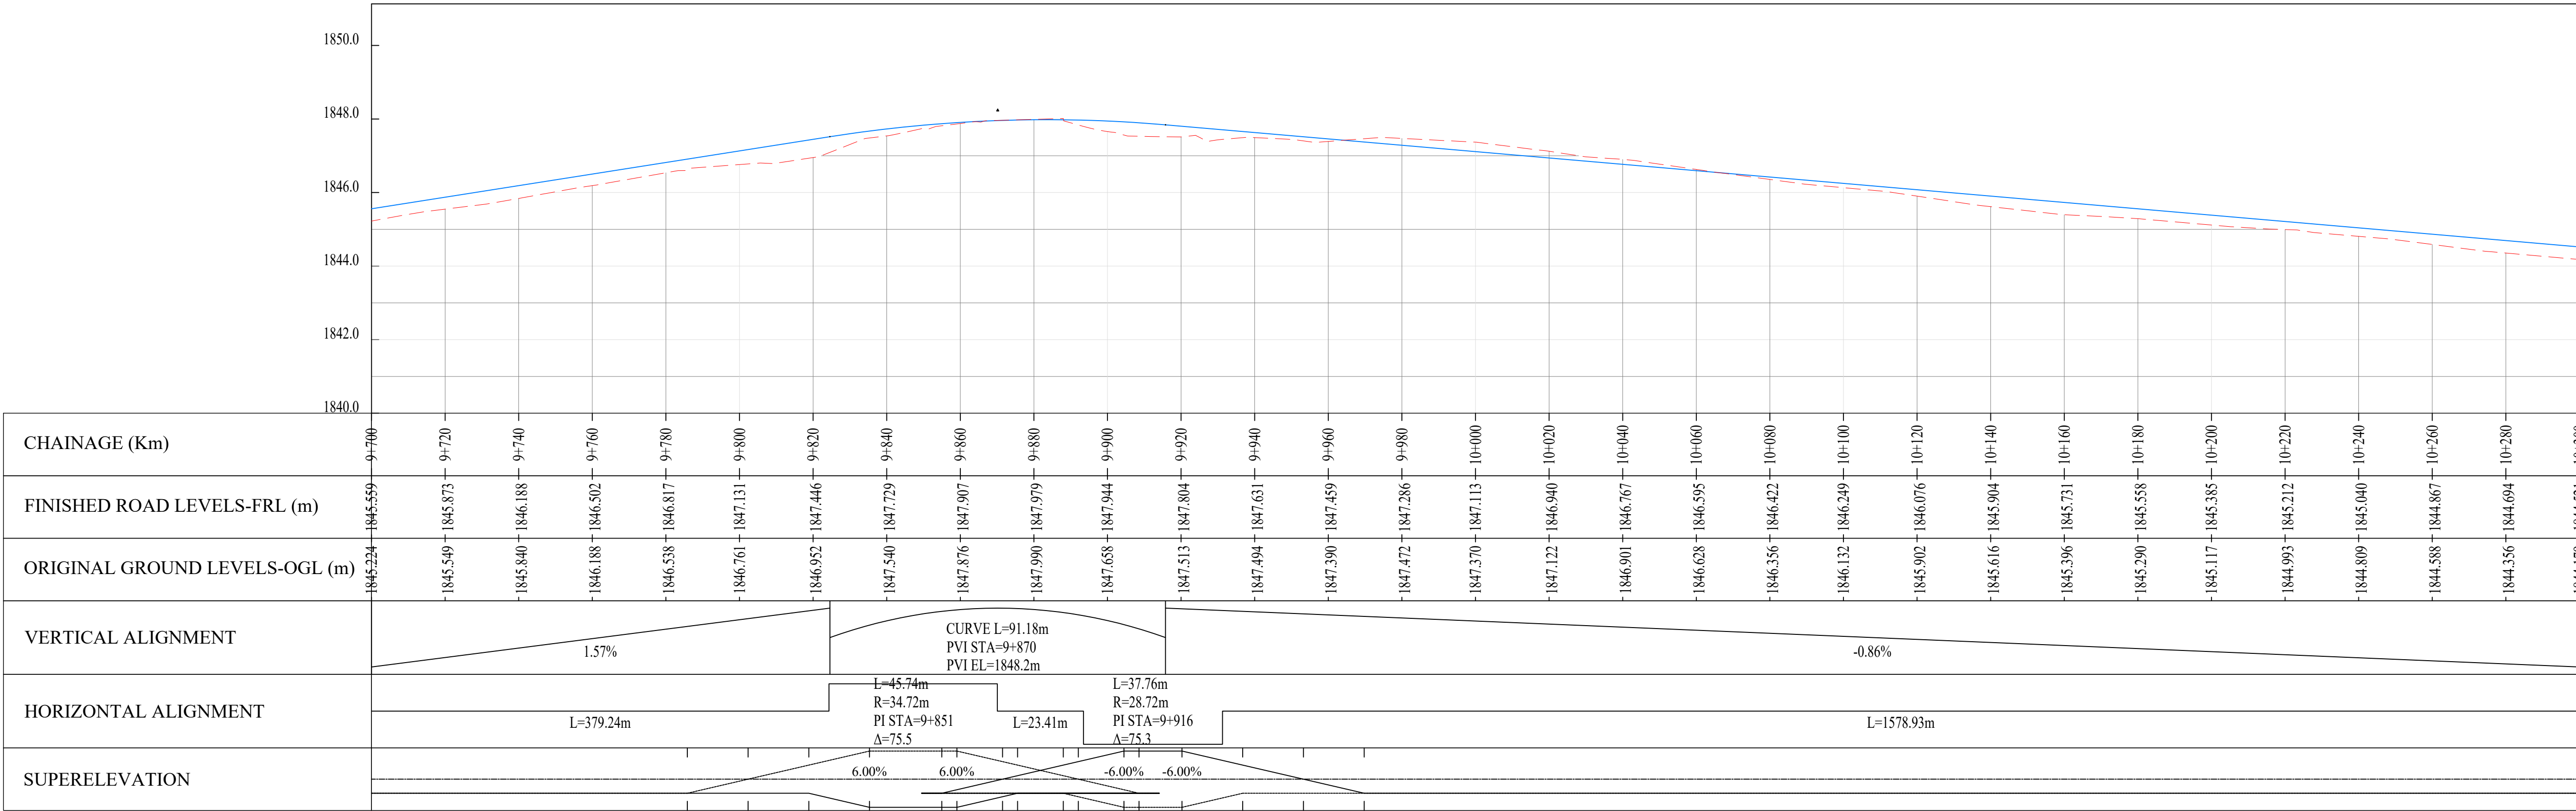

REVISIONS	No.	DATE	DESCRIPTION



Kenya Rural Roads Authority
Bara Bara Plaza,
P.O. Box 48151- 00100, Nairobi. Kenya

DIRECTOR GENERAL
DIRECTOR (PLANNING , DESIGN &ENVIRONMENT)

CONSULTANT:



Runji Consulting Group Ltd
Engineering & Project Management.
3, Kindaruma Road (Off Ngong Road)
P. O. Box 68053-00200 Nairobi
Tel. (020) 2717213/4

PROJECT TITLE:

FINALDETAILED
ENGINEERING DESIGN OF
MIRERA - MALLE ROAD
BACH 2

DRAWING TITLE:

PLAN AND PROFILE
CHAINAGE 9+700 - 10+300

DRAWN BY: S.W.O
DESIGNED BY: C.N.M
CHECKED BY: M.N.J

Scale:1:1000 HORIZONTAL
1:100 VERTICAL

Drg No.CE1045/PP/MM/09

Date : MARCH 2025

REVISIONS	No.	DATE	DESCRIPTION



Kenya Rural Roads Authority
Bara Bara Plaza,
P.O. Box 48151- 00100, Nairobi. Kenya

DIRECTOR GENERAL
DIRECTOR (PLANNING , DESIGN &ENVIRONMENT)

CONSULTANT:



Runji Consulting Group Ltd
Engineering & Project Management.
3, Kindaruma Road (Off Ngong Road)
P. O. Box 68053-00200 Nairobi
Tel. (020) 2717213/4

PROJECT TITLE:

FINALDETAILED
ENGINEERING DESIGN OF
MIRERA - MALLE ROAD
BACH 2

DRAWING TITLE:

PLAN AND PROFILE
CHAINAGE 10+300 - 10+900



DRAWN BY: S.W.O
DESIGNED BY: C.N.M
CHECKED BY: M.N.J


Scale:1:1000 HORIZONTAL
1:100 VERTICAL

Drg No.CE1045/PP/MM/09


Date : MARCH 2025

MIRERA MALE B2 PROFILE CHAINAGE 10+300 - 10+900

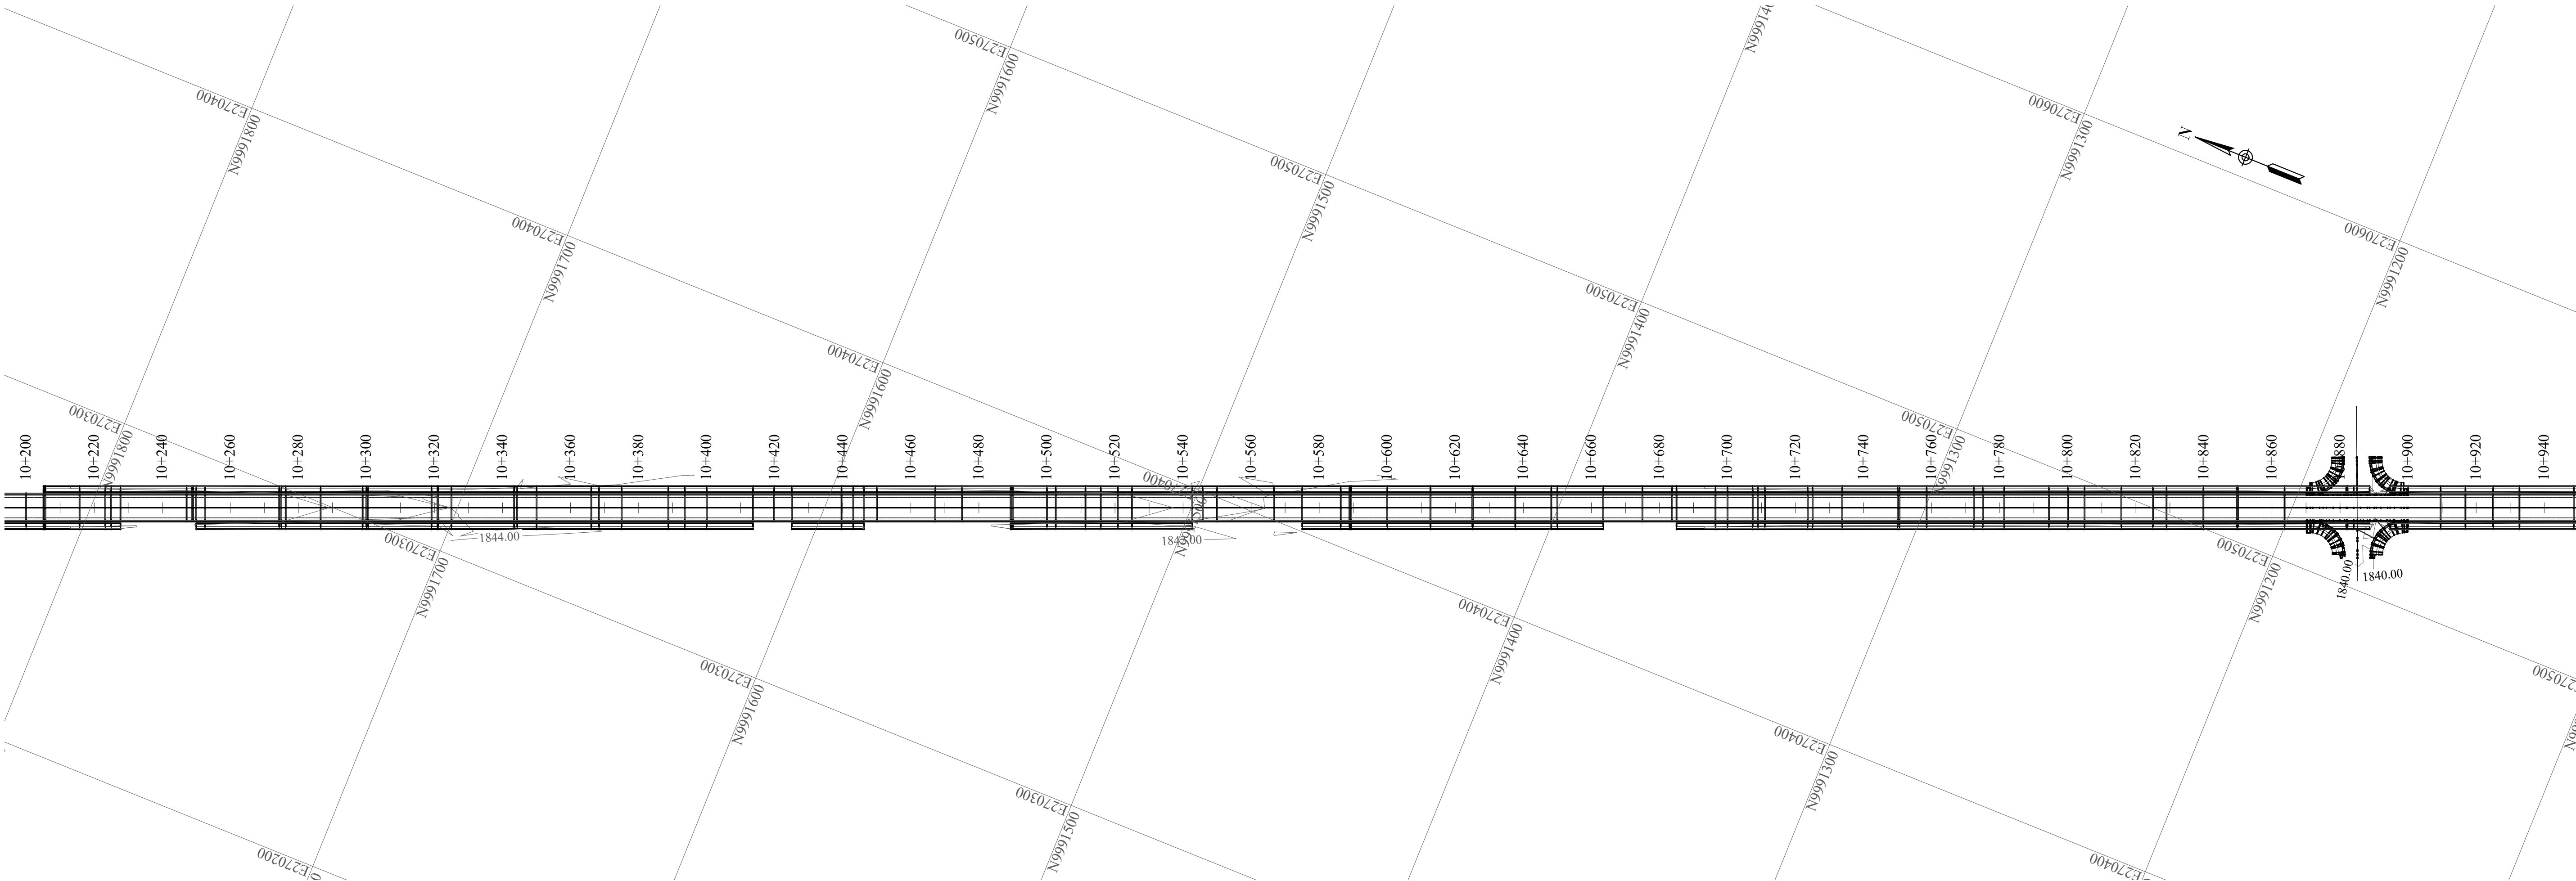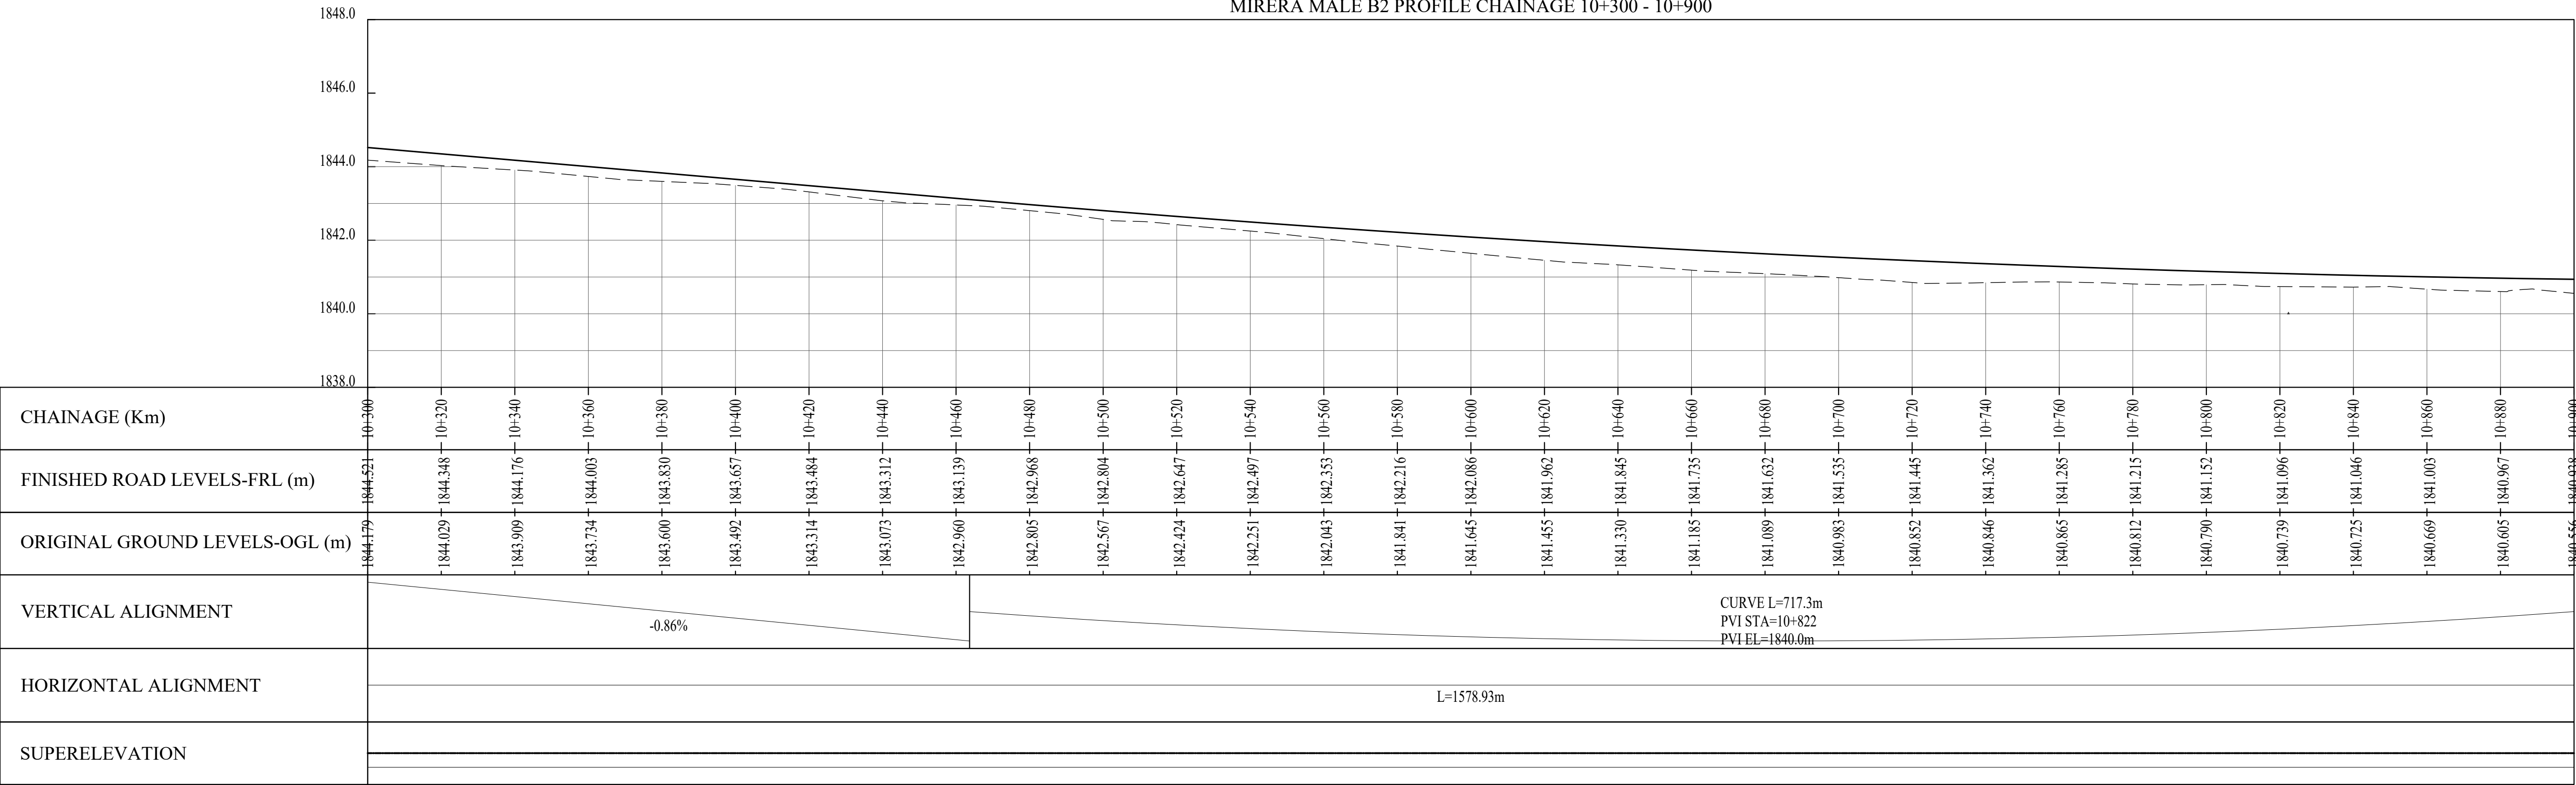

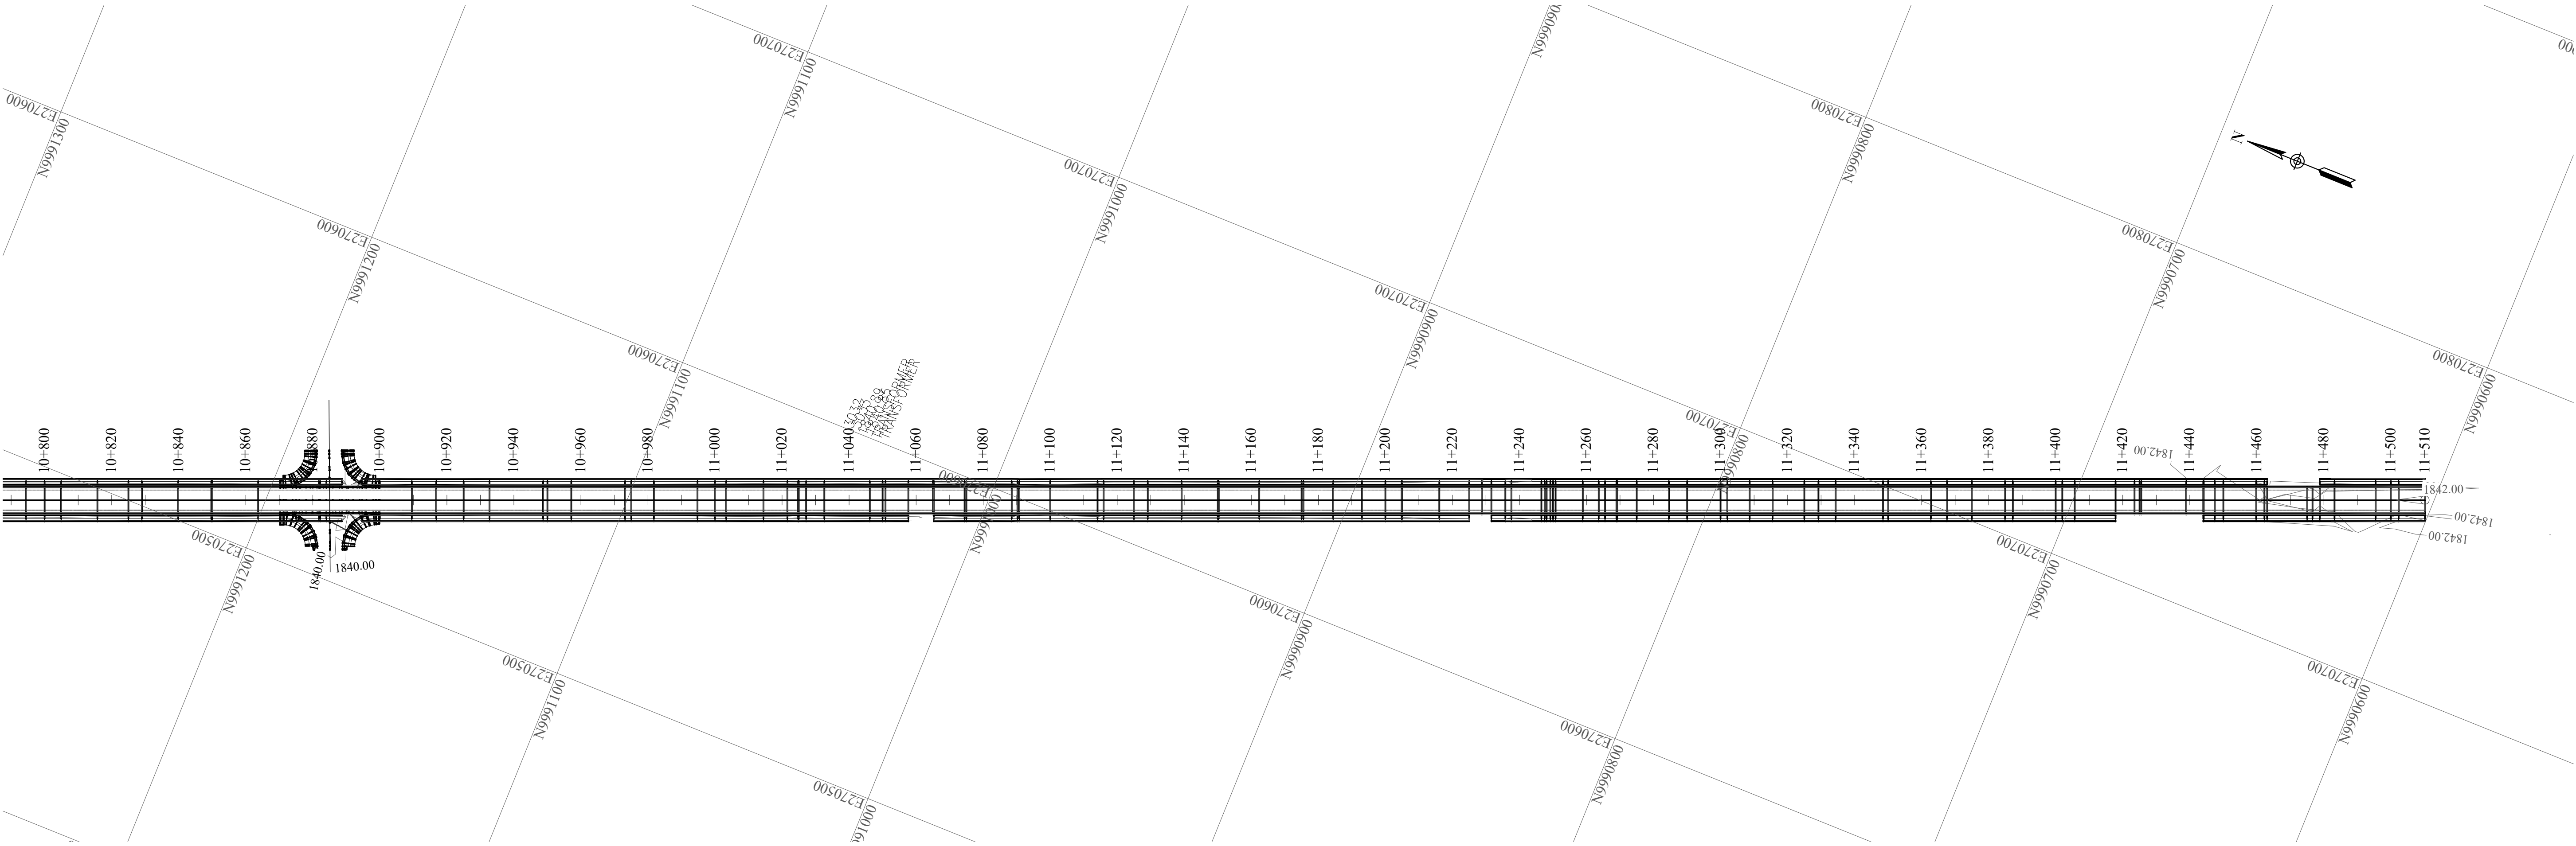

MIRERA MALE B2 PROFILE CHAINAGE 10+900 - 11+510.17

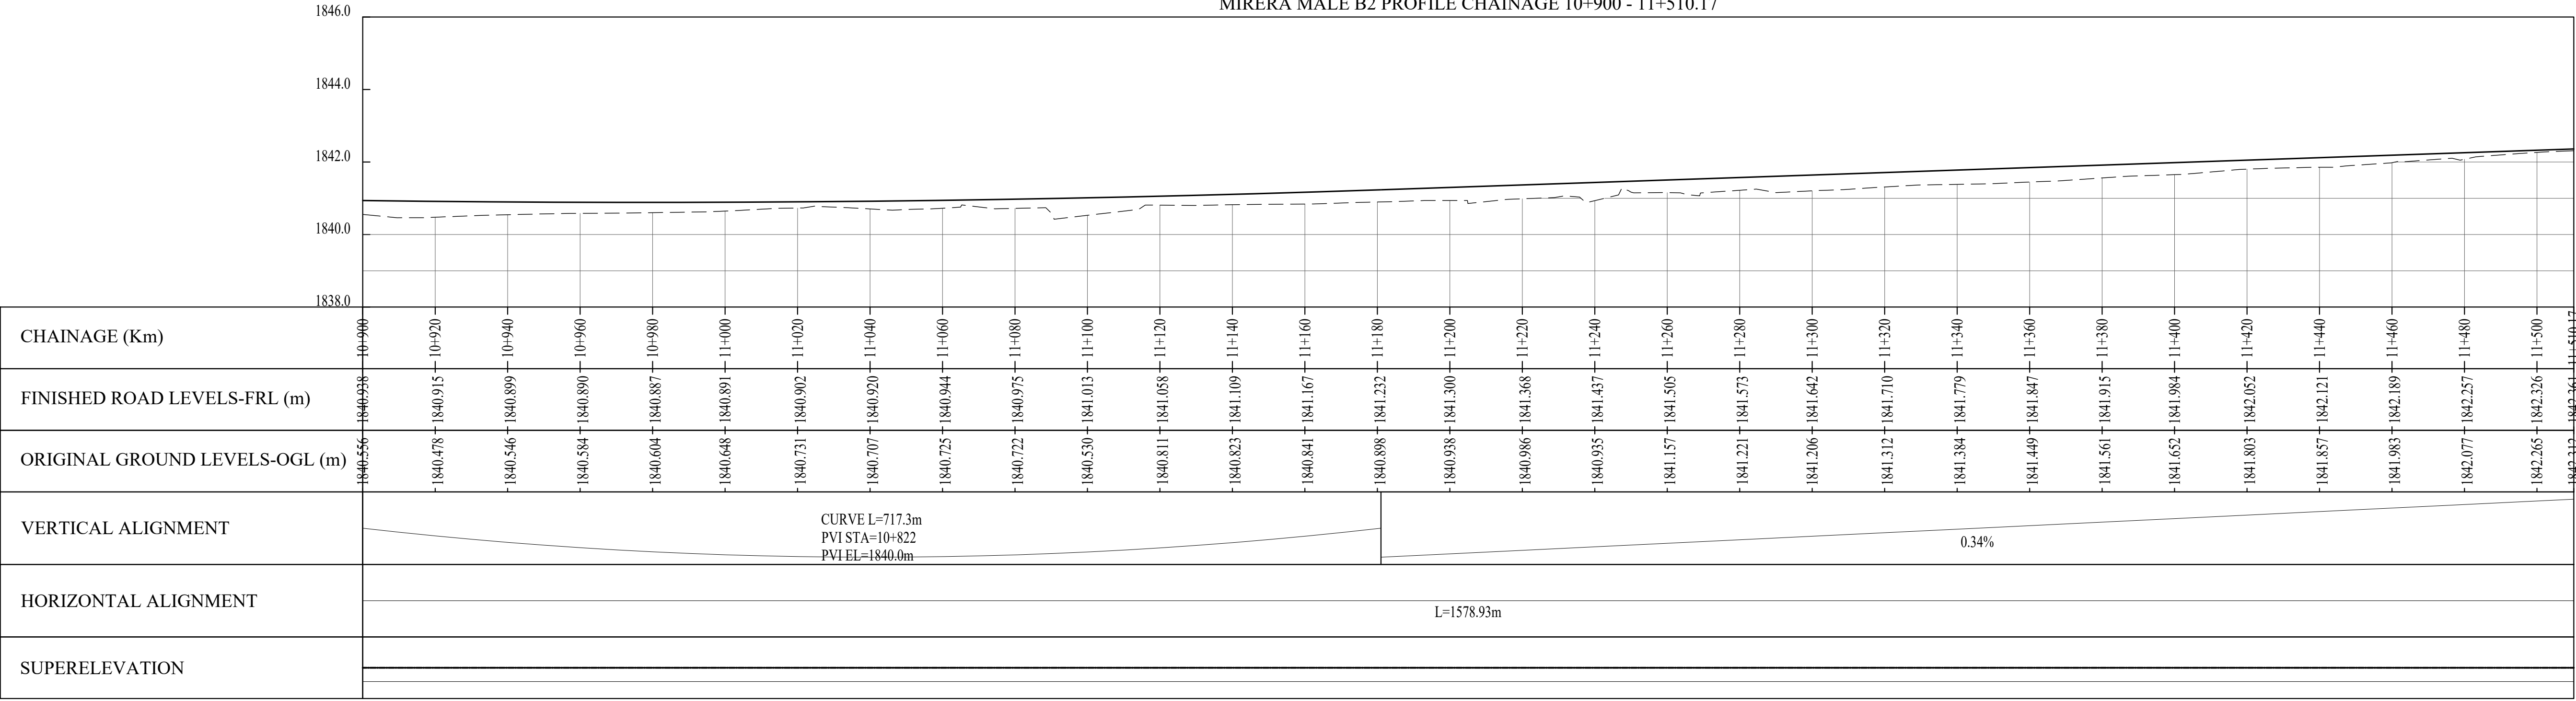

No.	DATE	DESCRIPTION



Kenya Rural Roads Authority
Bara Bara Plaza,
P.O. Box 48151- 00100, Nairobi. Kenya

DIRECTOR GENERAL
DIRECTOR (PLANNING , DESIGN &ENVIRONMENT)

CONSULTANT:



Runji Consulting Group Ltd
Engineering & Project Management.
3, Kindaruma Road (Off Ngong Road)
P. O. Box 68053-00200 Nairobi
Tel. (020) 2717213/4

PROJECT TITLE:

FINALDETAILED
ENGINEERING DESIGN OF
MIRERA - MALLE ROAD
BACH 2

DRAWING TITLE:

PLAN AND PROFILE
CHAINAGE 10+900 - 11+510.17


DRAWN BY: S.W.O
DESIGNED BY: C.N.M
CHECKED BY: M.N.J

Scale:1:1000 HORIZONTAL
1:100 VERTICAL

Drg No.CE1045/PP/MM/10

Date : MARCH 2025

TYPICAL CROSS-SECTION

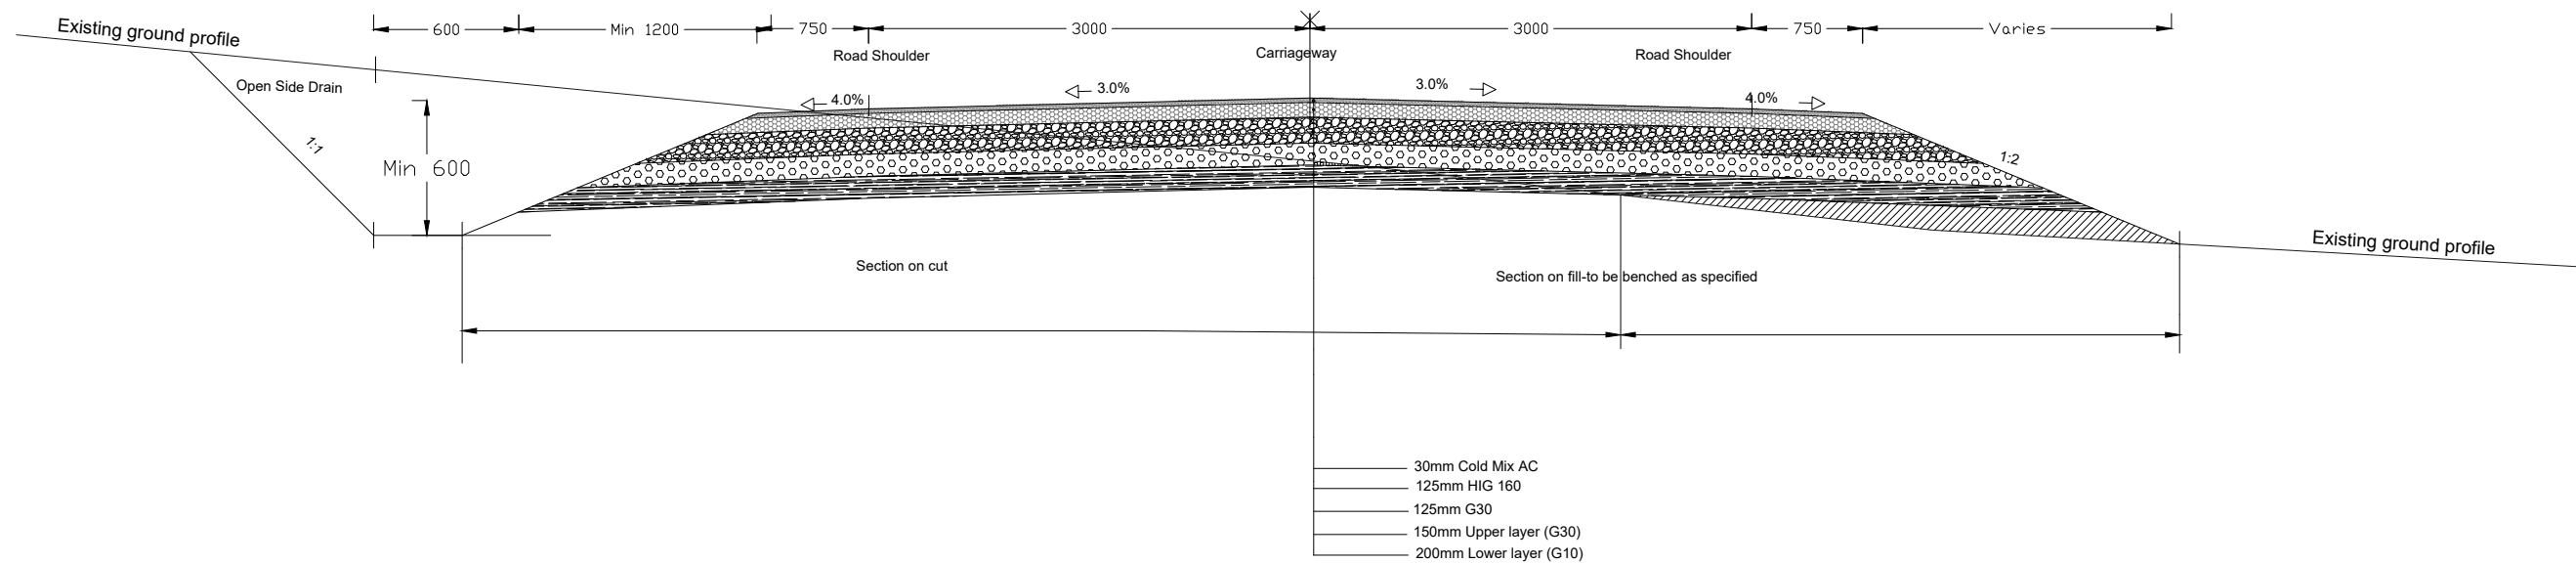


MIRERA MALLE TYPICAL CROSS-SECTION OPTION 1

SCALE 1:50

- GENERAL NOTES:**
- Final fill slopes 1:4 where $H_f \leq 1.0\text{m}$
1:2 where $H_f = 1.0\text{m} \leq H \leq 3.0\text{m}$
1:1.5 where $H_f \leq 3.0\text{m}$
 - Cutting backslopes may be steepened as instructed at culvert locations to minimise pipe extensions.
 - Cutting Backslopes 1:3 where $H_c \leq 1.0\text{m}$
1:2 where $H_c = 1.0\text{m} \leq H \leq 3.0\text{m}$
1:1.5 where $H_c \leq 3.0\text{m}$
1:0.5 in rock cut
 - Width of side ditches 1.0m or wider as instruted by the Engineer.
 - Final shoulder width to be 2.0m where guard rails are instructed.

Slope benching details

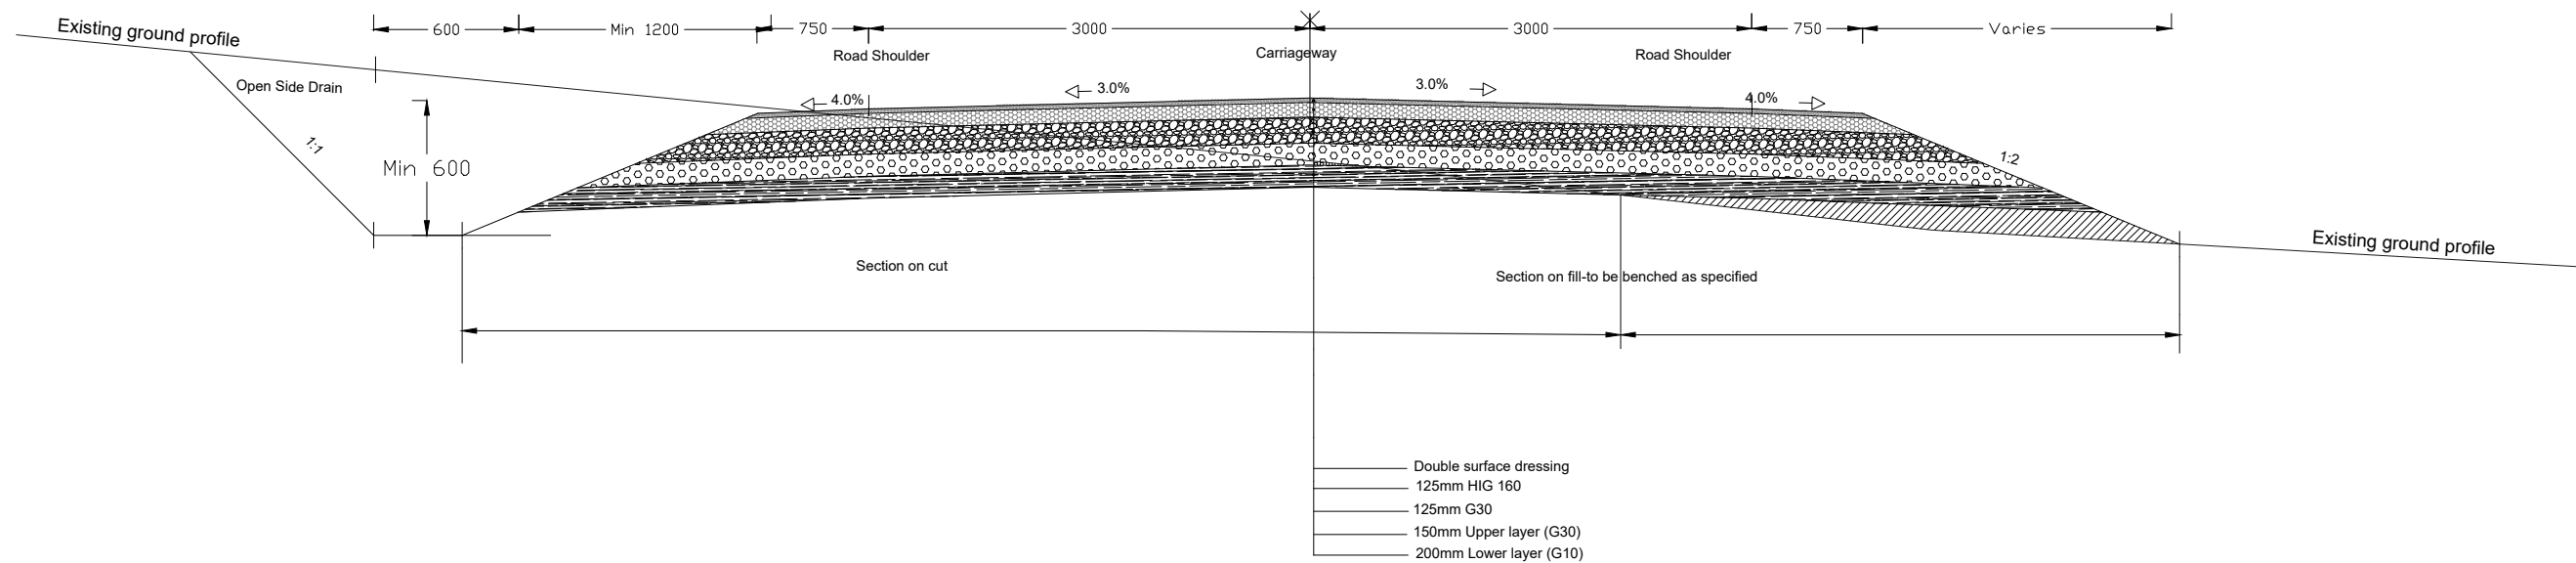

MIRERA MALLE TYPICAL CROSS-SECTION OPTION 2


SCALE 1:50

- GENERAL NOTES:**
- 1. Final fill slopes 1:4 where $H_f \leq 1.0\text{m}$
1:2 where $H_f \quad 1.0\text{m} \leq H \leq 3.0\text{m}$
1:1.5 where $H_f \leq 3.0\text{m}$
 - 2. Cutting backslopes may be steepened as instructed at culvert locations to minimise pipe extensions.
 - 3. Cutting Backslopes 1:3 where $H_c \leq 1.0\text{m}$
1:2 where $H_c \quad 1.0\text{m} \leq H \leq 3.0\text{m}$
1:1.5 where $H_c \leq 3.0\text{m}$
1:0.5 in rock cut
 - 4. Width of side ditches 1.0m or wider as instruted by the Engineer.
 - 5. Final shoulder width to be 2.0m where guard rails are instructed.

Slope benching details

TYPICAL CULVERT DRAWINGS


FIGURE H.8 - HEADWALL TYPE 1 (HEAD AND WINGWALLS)

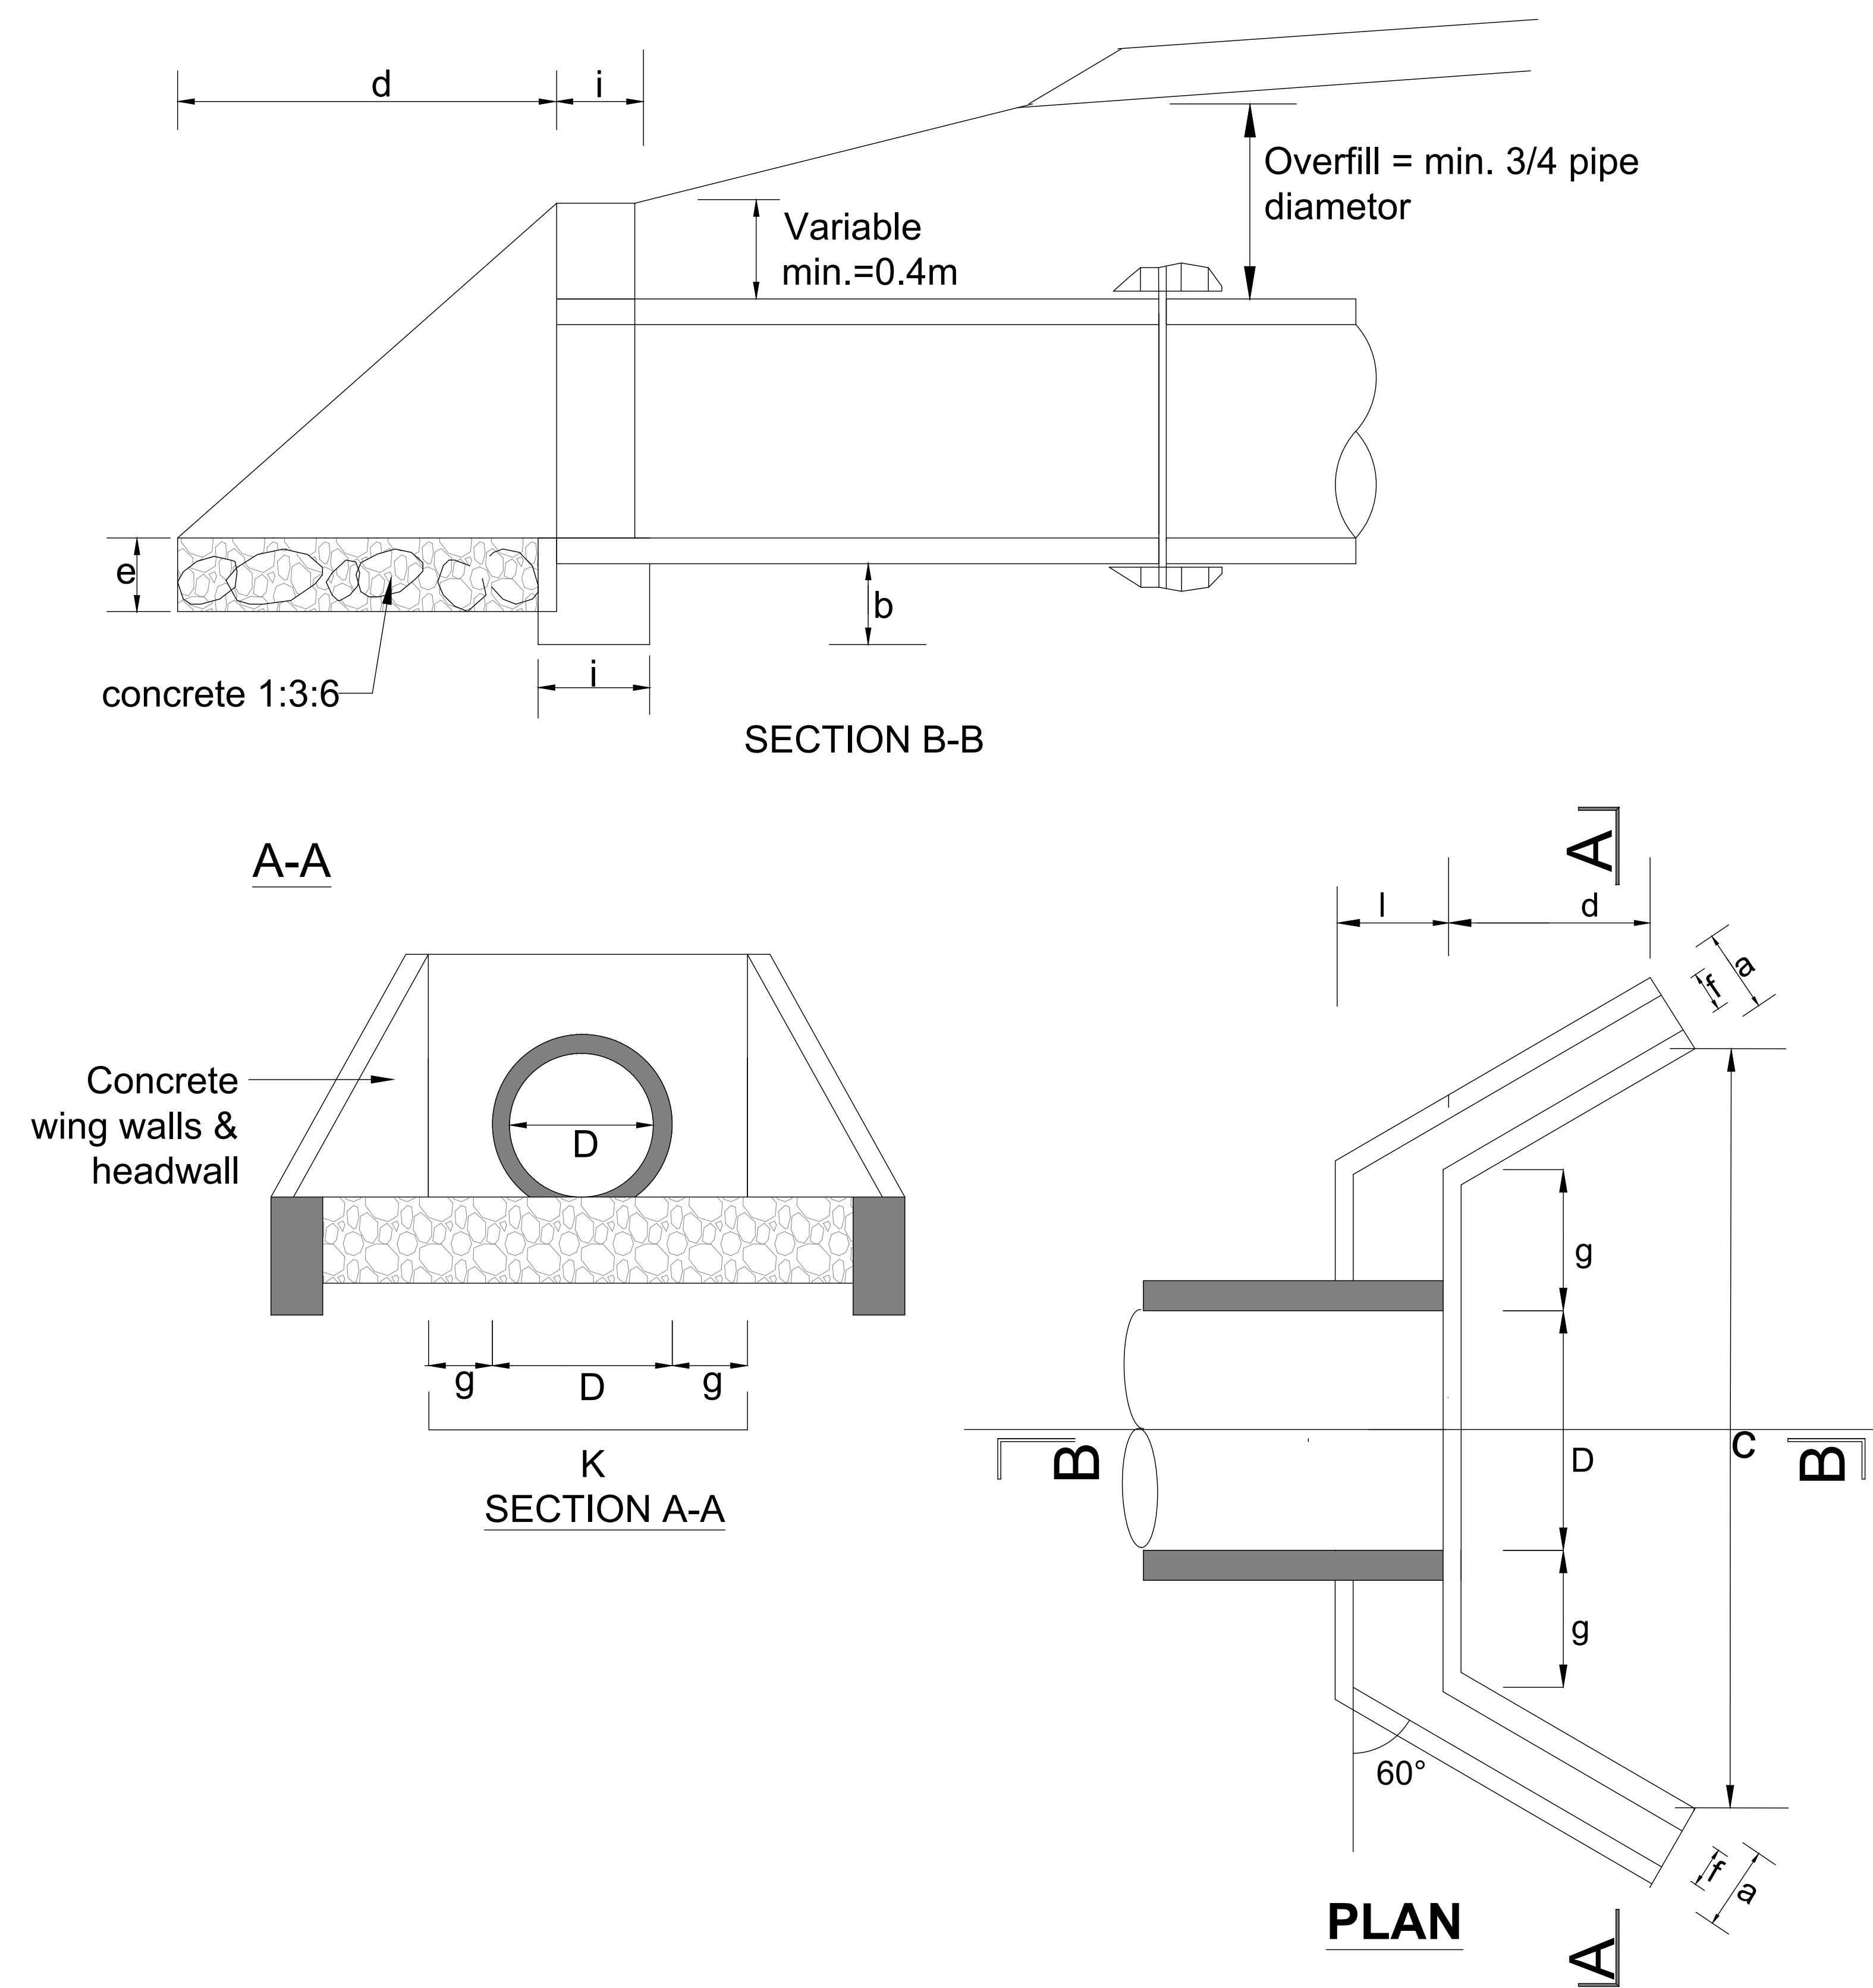

DIMENSIONS AND MATERIAL REQUIREMENTS

PIPE DIAMETER IN (M)			TYPE A			TYPE B		
			(CONCRETE BLOCKS			(STONE MASONRY)		
			450	600	900	450	600	900
DIMENSION		UNIT						
a	FOUNDATION	m	0.30	0.30	0.30	0.40	0.40	0.60
b	FOUNDATION	m	0.30	0.30	0.40	0.30	0.30	0.40
c	FOUNDATION		2.20	2.35	2.89	2.20	2.35	2.89
d	APRON	m	1.00	1.00	1.20	1.00	1.00	1.20
e	APRON	m	0.20	0.20	0.20	0.20	0.20	0.20
f	WALL	m	0.20	0.20	0.20	0.40	0.40	0.40
g	WALL	m	0.30	0.30	0.30	0.30	0.30	0.30
h	WALL	m	1.15	1.15	1.39	1.15	1.15	1.39
i	WALL	m	0.20	0.20	0.20	0.40	0.40	0.40
k	APRON	m	1.05	1.20	1.50	1.05	1.20	1.50
MATERIAL REQUIREMENT								
FOUNDATION								
	(Concrete)	m3	0.3	0.32	0.51	0.4	0.42	1.03
HEAD/WINGWALLS								
	(Concrete/)	m3	0.4	0.47	0.67	0.8	0.93	1.35
APRON								
	(Concrete)	m3	0.33	0.36	0.53	0.33	0.36	0.53

FIGURE H.12 - HEADWALL TYPE 4 (FOR ACCESS CULVERT)

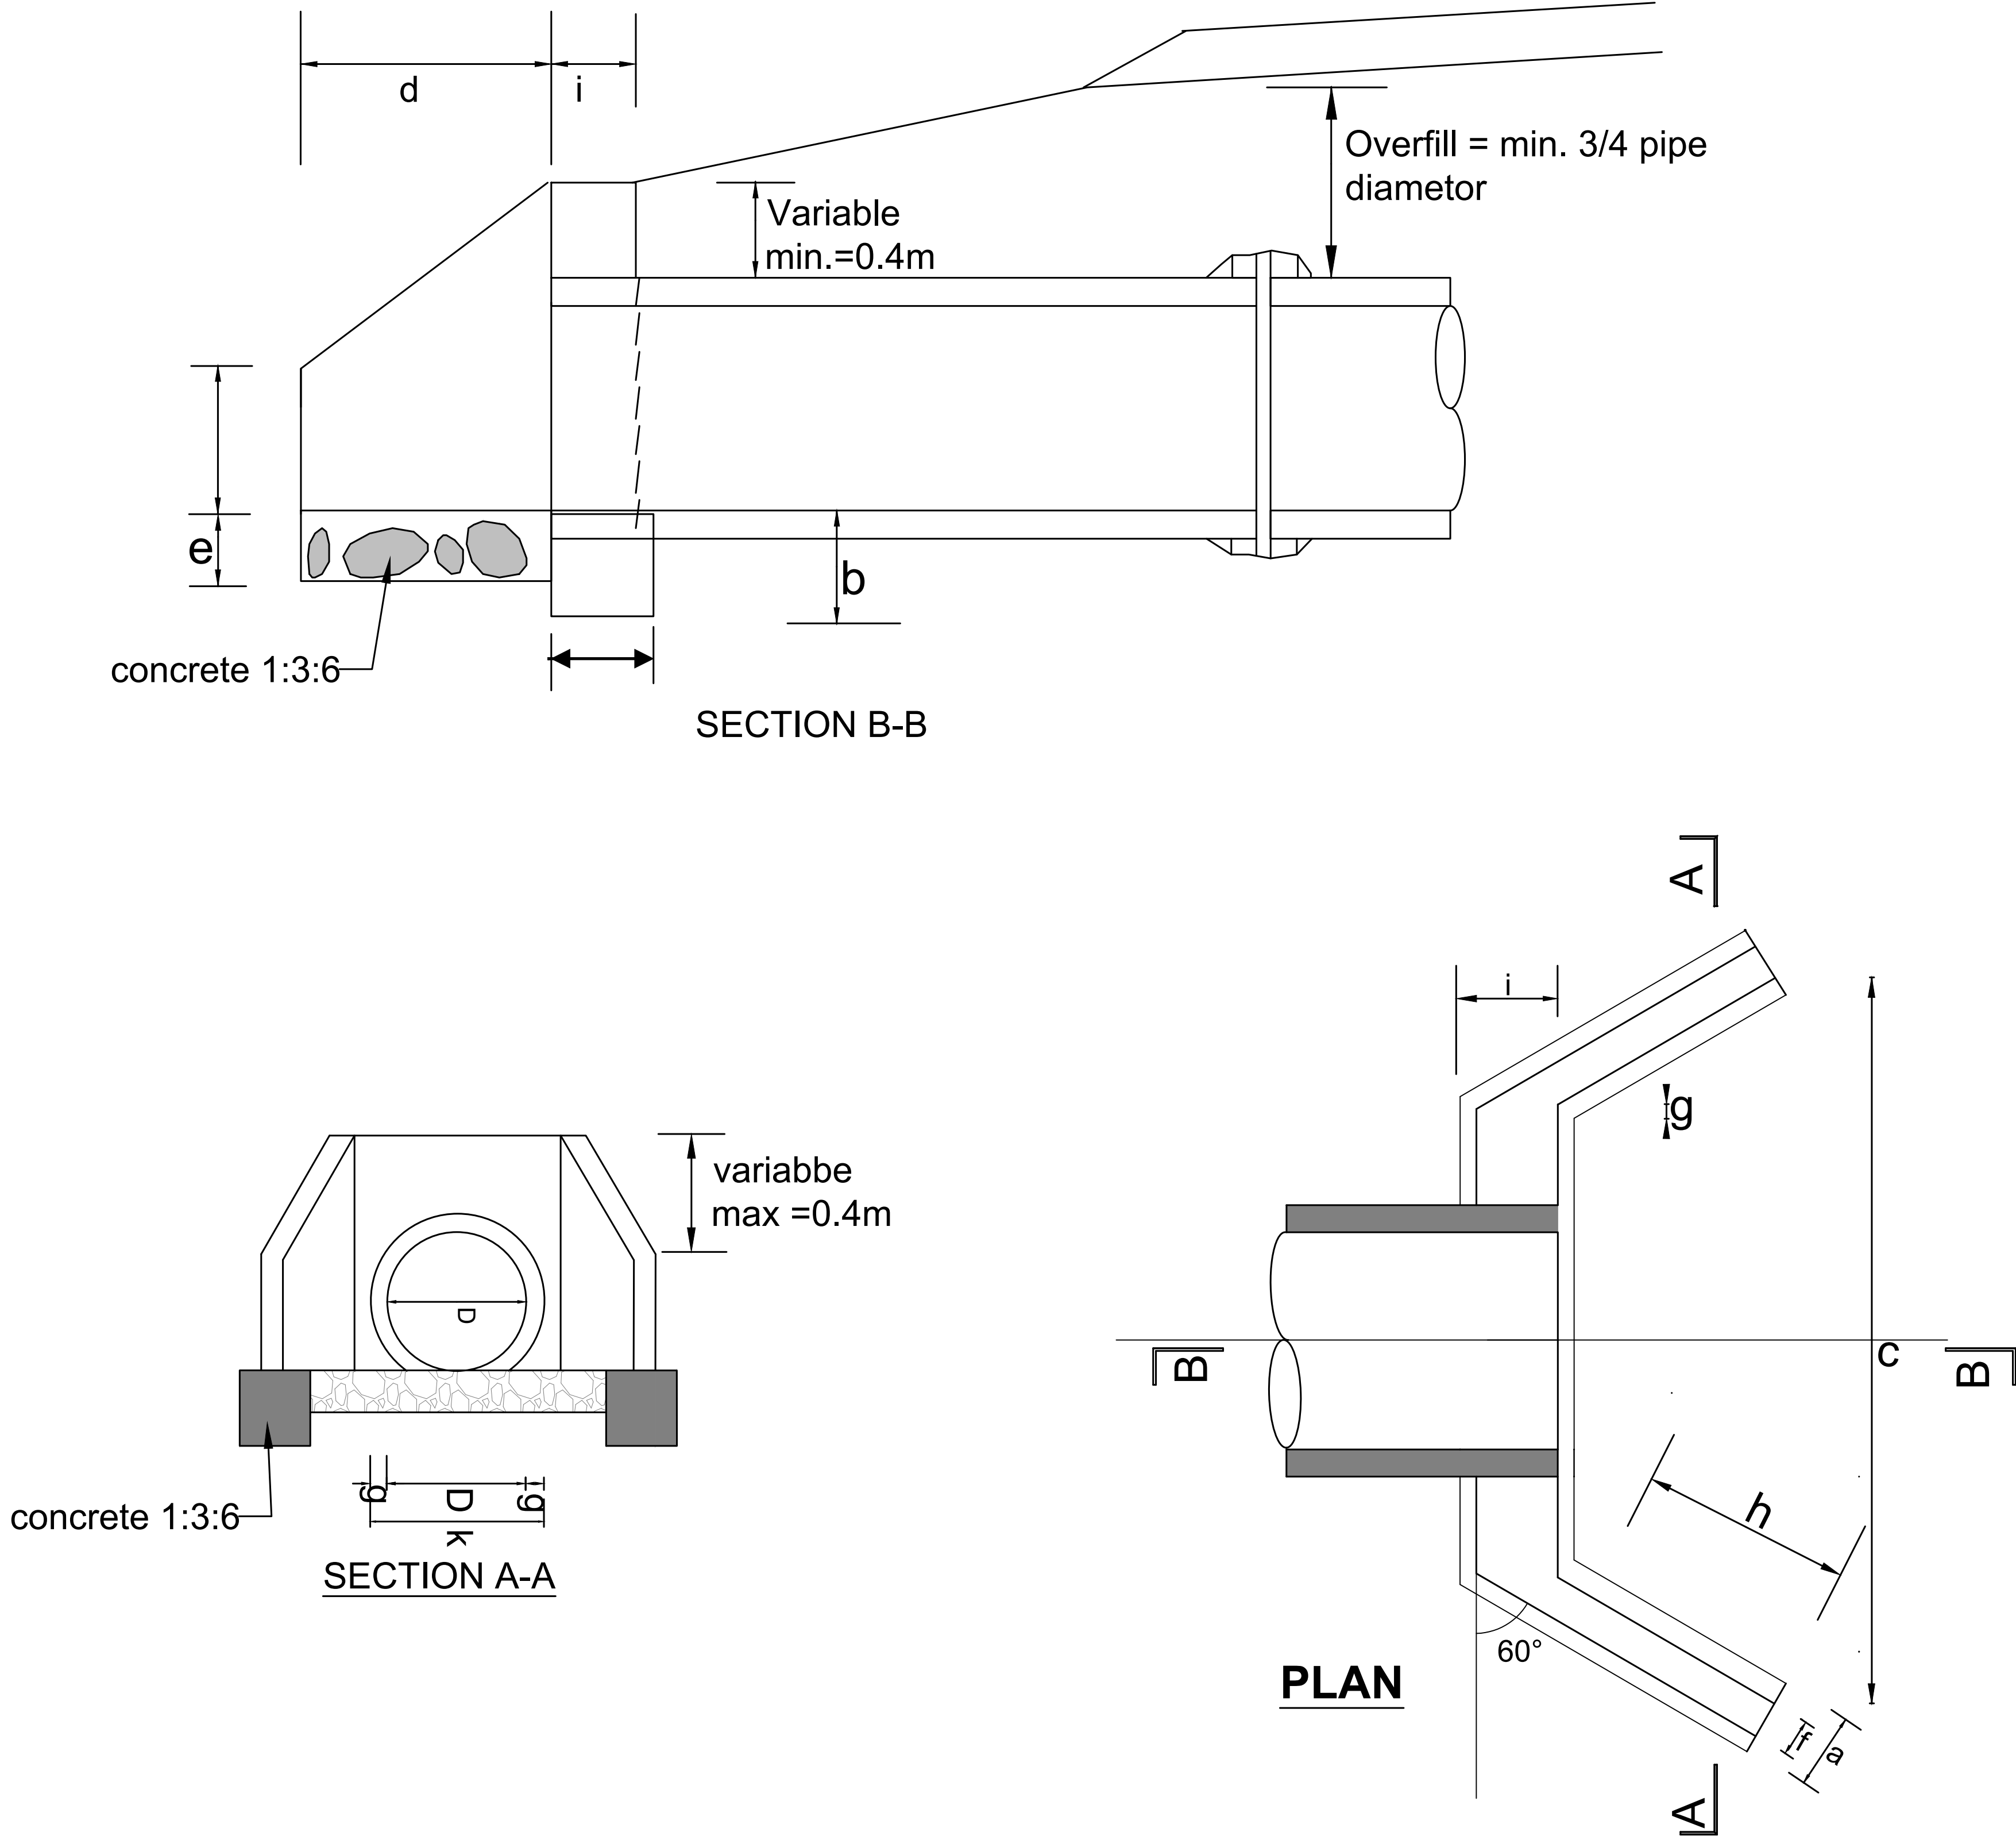

PIPE DIAMETER IN (M)			TYPE A			TYPE B		
			(CONCRETE BLOCKS			(STONE MASONRY)		
			450	600	900	450	600	900
DIMENSION		UNIT						
a	FOUNDATION	m	0.30	0.30		0.40	0.40	
b	FOUNDATION	m	0.30	0.30		0.30	0.30	
c	APRON		1.34	1.49		1.34	1.49	
d	APRON	m	0.60	0.60		0.60	0.60	
e	APRON	m		0.20		0.20	0.20	
f	WINGWALLS	m	0.20	0.20		0.40	0.40	
g	WINGWALLS	m	0.10	0.10		0.10	0.10	
h	HEADWALLS	m	0.69	0.69		0.69	0.69	
l	HEADWALLS	m	0.20	0.20		0.40	0.40	
k	HEADWALLS	m	0.65	0.80		0.65	0.80	
l	HEADWALLS	m	0.40	0.40		0.40	0.40	
MATERIAL REQUIREMENT								
FOUNDATION								
(Concrete 1:2:4, 1:3:6)	m3		0.18	0.2		0.24	0.26	
HEAD/WINGWALLS								
(Concrete/Masonry)	m3		0.25	0.29		0.50	0.58	
APRON								
	m3		0.12	0.14		0.12	0.14	

[illegible]

Kenya Rural Roads Authority
Bara Bara Plaza,
P.O. Box 48151- 00100, Nairobi. Kenya

DIRECTOR GENERAL	
DIRECTOR (PLANNING , DESIGN &ENVIRONMENT)	

Consultant:

 **Runji Consulting Group Ltd**
Engineering & Project Management
3, Kindaruma Road (Off Ngong Road)
P. O. Box 68053-00200 Nairobi
Tel. (020) 2717213/4

PROJECT TITLE:
FINAL DETAILED ENGINEERING DESIGN OF
MIRERA- MALLE ROAD
BATCH 2

DRAWING TITLE:

HEADWALL TYPE 4 (FOR ACCESS CULVERT)

DRAWN BY: S.W.O
DESIGNED BY: C.N.M
CHECKED BY: M.J.N

Scale: NTS


rg No.
CE1045/CDS/MM/O3

Date : MARCH 2025

FIGURE H.14-BEDDING AND HAUNCH PROFILES TYPE III& IV

PROFILE IV

(CONCRETE)

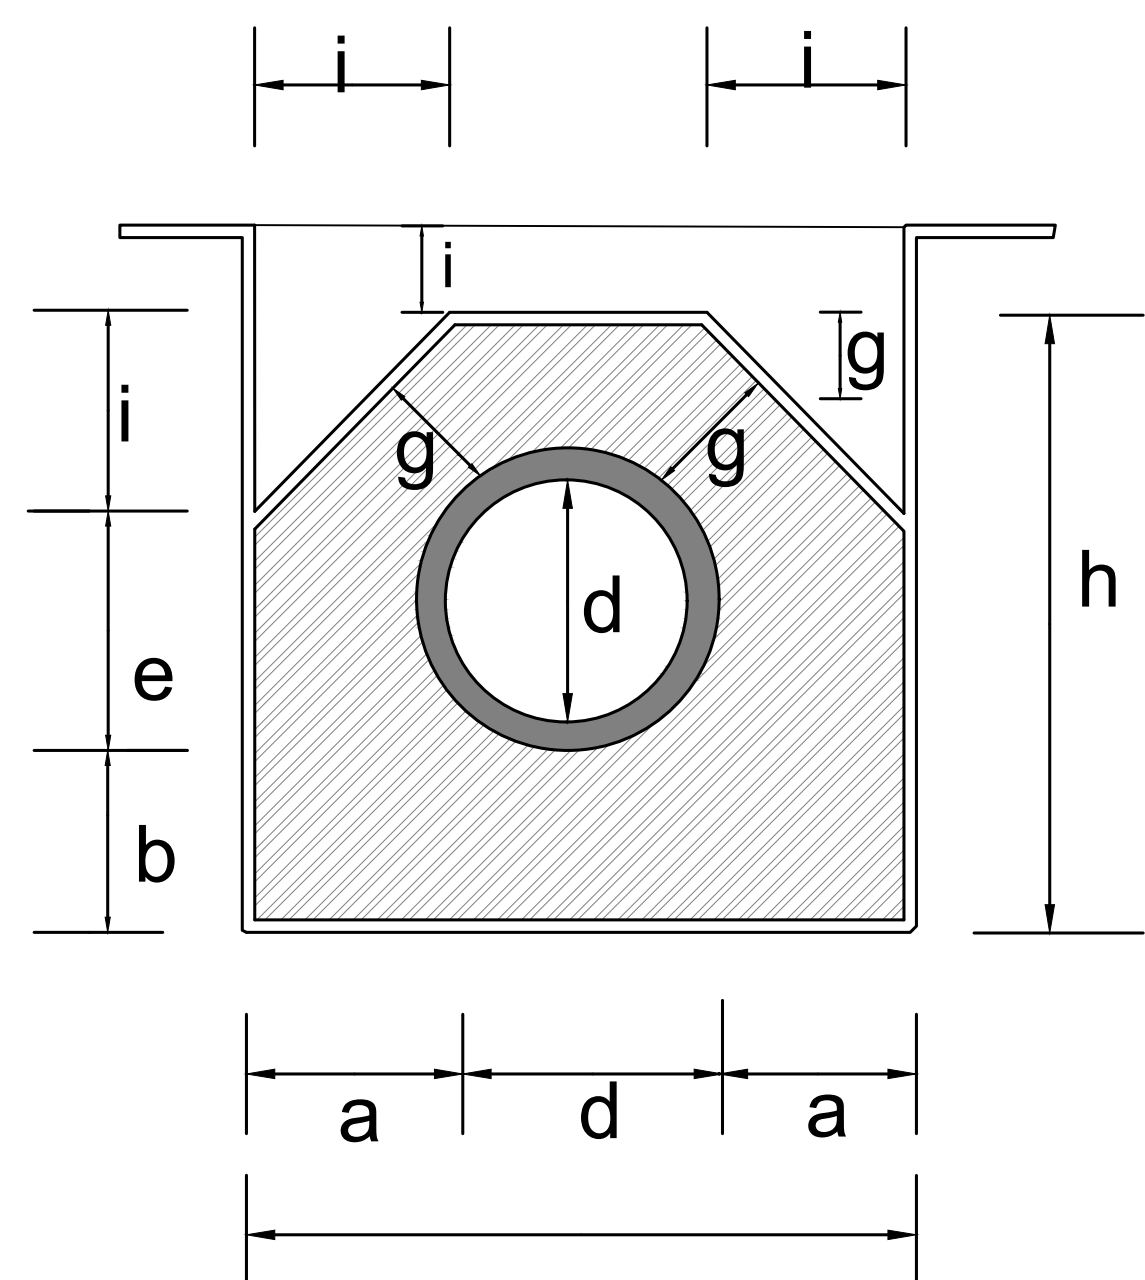

	450 (mm)	600 (mm)	900 (mm)
Dimensions in (m)			
	0.15	0.2	0.2
	0.15	0.15	0.15
	0.86	0.15	1.48
	0.56	0.72	1.08
	0.46	0.15	0.78
	0.15	0.15	0.15
	0.15	0.15	0.15
	0.81	1.02	1.38
	0.28	0.35	0.45
volume in (m3/m)			
	0.37	0.61	0.92
-fair to poor subgrade condition -overfill $>\frac{3}{4}$ Dia; -Seasonal waterflow only. -Use gravel material for. -backfill/overfill.			

No.	DATE	DESCRIPTION



Kenya Rural Roads Authority
Bara Bara Plaza,
P.O. Box 48151- 00100, Nairobi. Kenya

DIRECTOR GENERAL	
DIRECTOR (PLANNING , DESIGN &ENVIRONMENT)	

Consultant:



Runji Consulting Group Ltd
Engineering & Project Management.
3, Kindaruma Road (Off Ngong Road)
P. O. Box 68053-00200 Nairobi
Tel. (020) 2717213/4

PROJECT TITLE:

**FINAL DETAILED ENGINEERING DESIGN OF
MIRERA- MALLE ROAD
BATCH 2**

DRAWING TITLE:


**BEDDING AND HAUNCH PROFILES
TYPE III& IV**

DRAWN BY: S.W.O
DESIGNED BY: C.N.M
CHECKED BY: M.J.N

Scale: NTS

Drg No.
CE1045/CDS/MM/O4






























Date : MARCH 2025

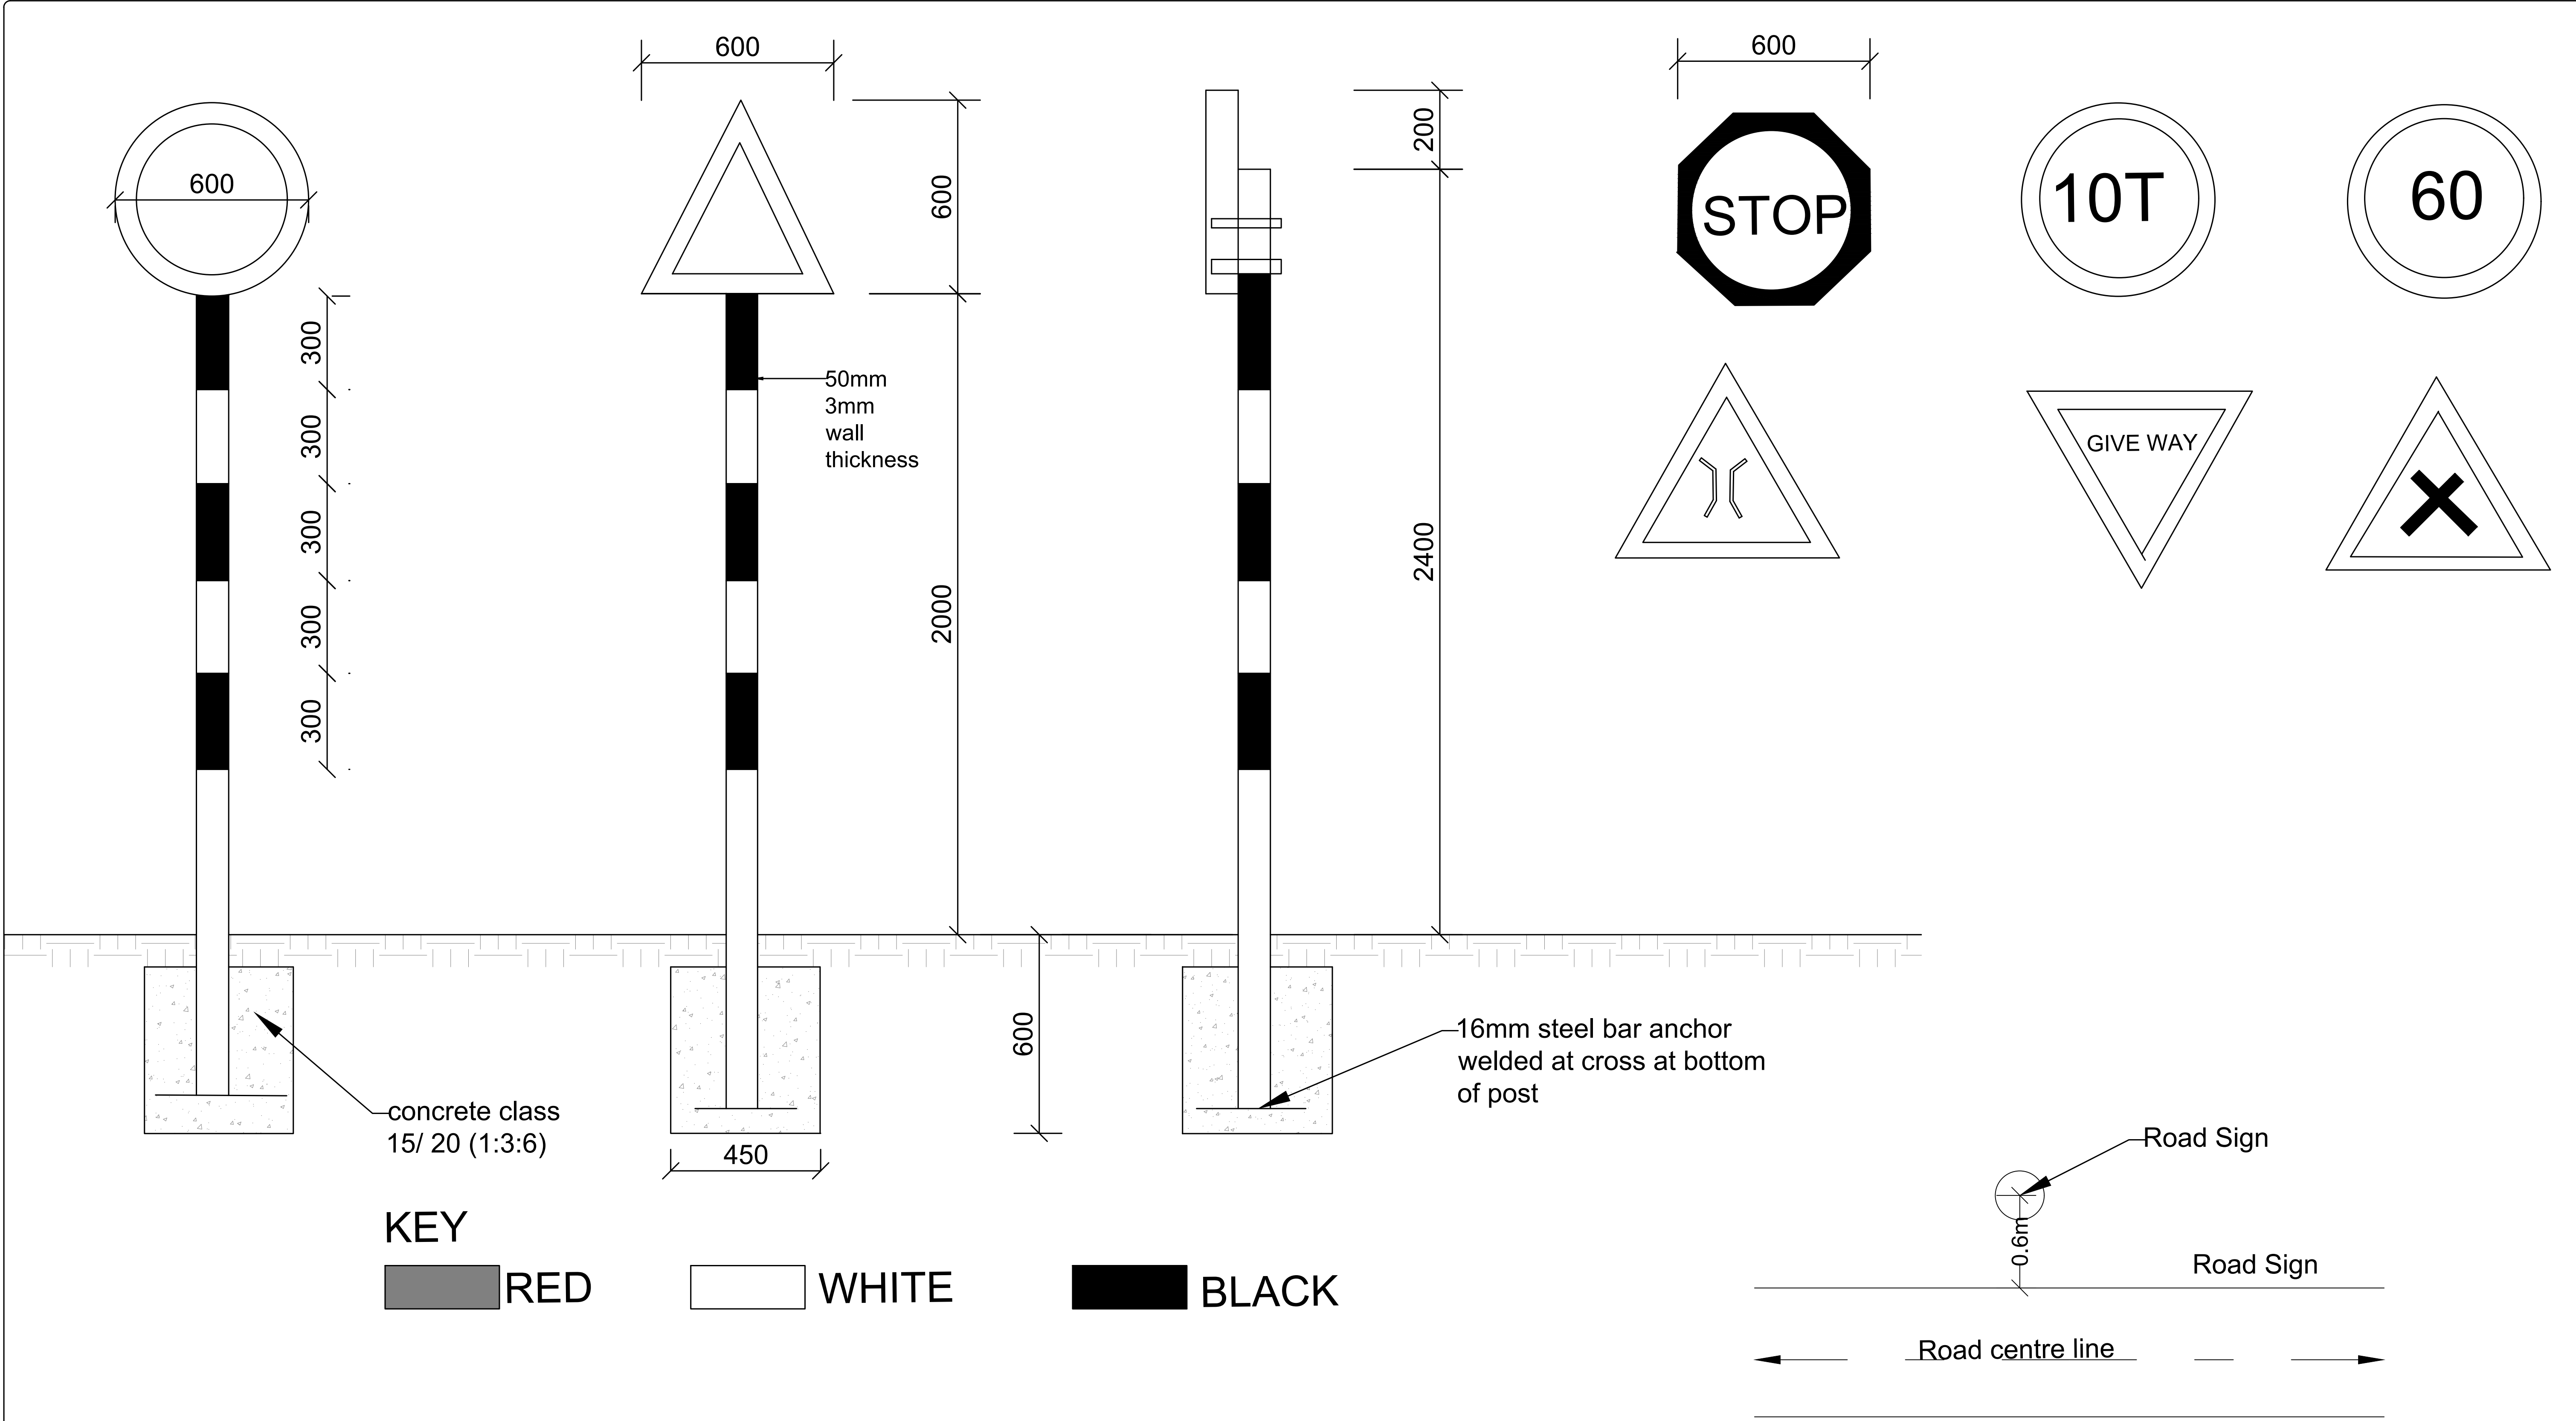


- 1.The type of sign required and their location shall de shown as road plan or as directed by engineer
- 2.signs plate to be 2mm thick mild steel plate
- 3.sign post to be 50mm fixing clamp/brackets
- 4.Sign plate to be fixed to steel tube by \$Nos M10 bolts and 50mm fixing clamp/brackets
- 5,Sign paints shall be reflective
- 6.The sign plate and post shall be treated by applying two coats of lead red oxide paint before applying a priming and two finish coats of approved paints. Paints used shall have a hard,durable and glossy finish.

REVISIONS	No.	DATE	DESCRIPTION	 Kenya Rural Roads Authority Bara Bara Plaza, P.O. Box 48151- 00100, Nairobi. Kenya	DIRECTOR GENERAL	Consultant:  Runji Consulting Group Ltd Engineering & Project Management. 3, Kindaruma Road (Off Ngong Road) P. O. Box 68053-00200 Nairobi Tel. (020) 2717213/4	PROJECT TITLE: FINAL DETAILED ENGINEERING DESIGN OF MIRERA- MALLE ROAD BATCH 2	DRAWING TITLE: CULVERT ROAD SIGNS	DRAWN BY: S.W.O DESIGNED BY: C.N.M CHECKED BY: M.J.N	Drg No. CE1045/CDS/MM/O5

STANDARD DRAWINGS

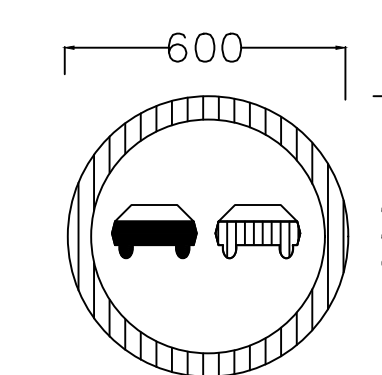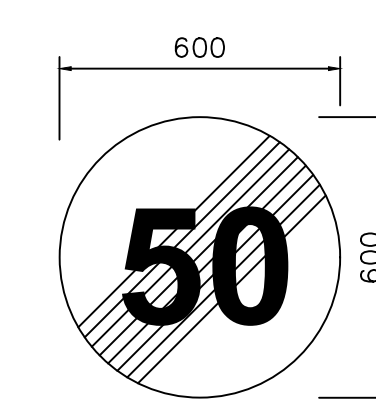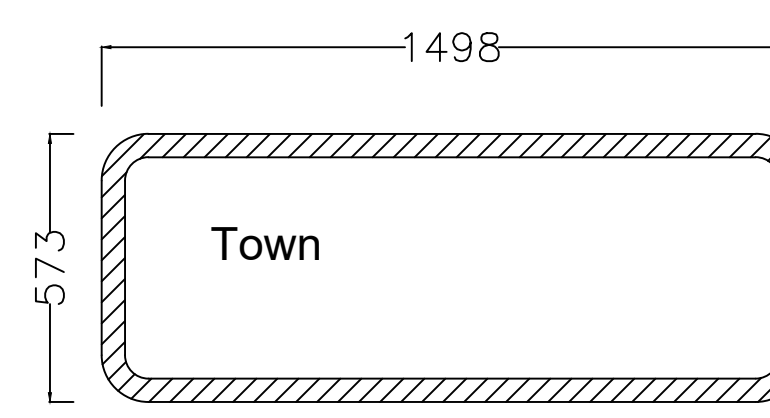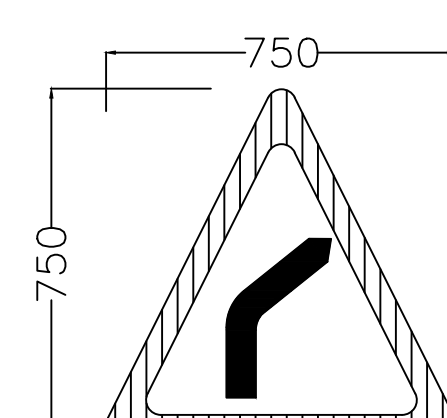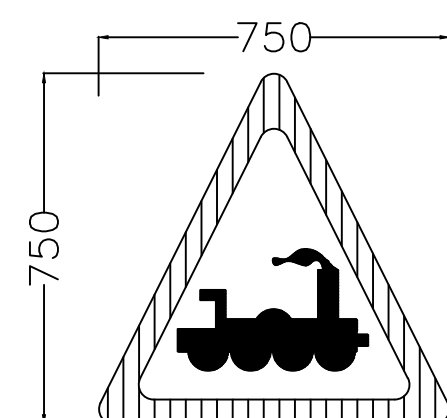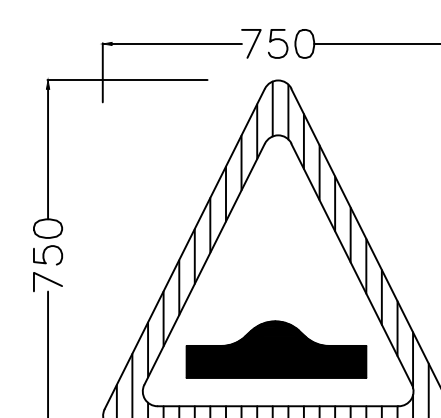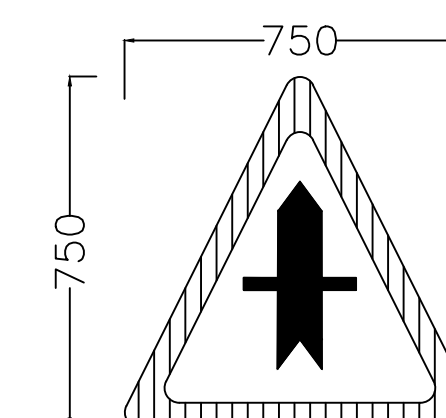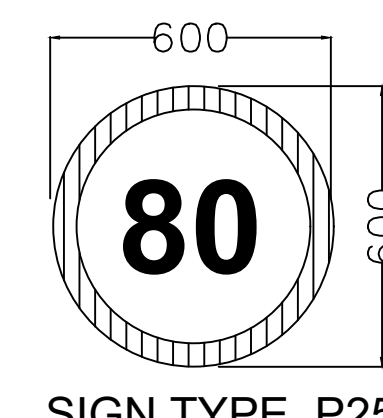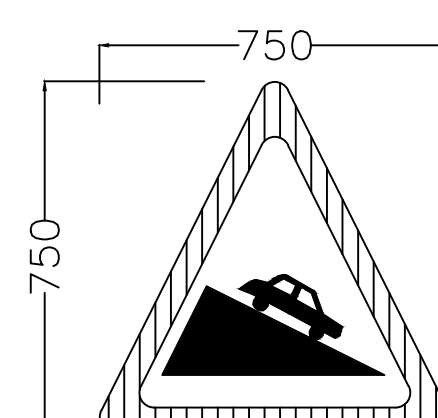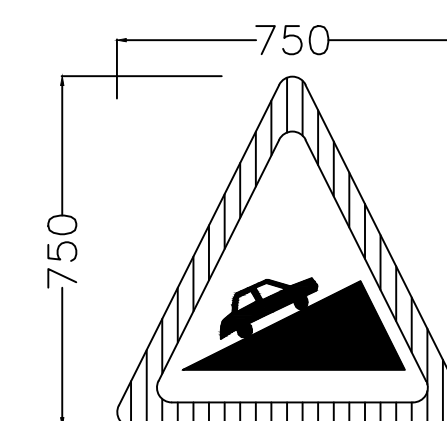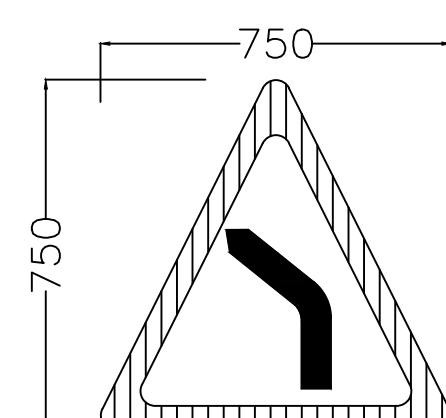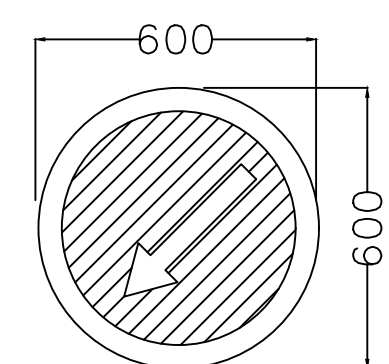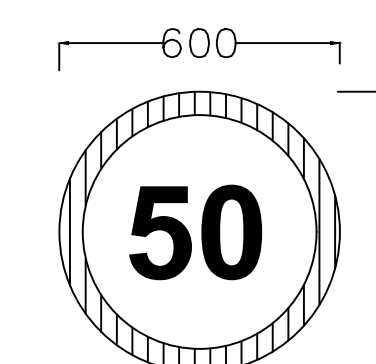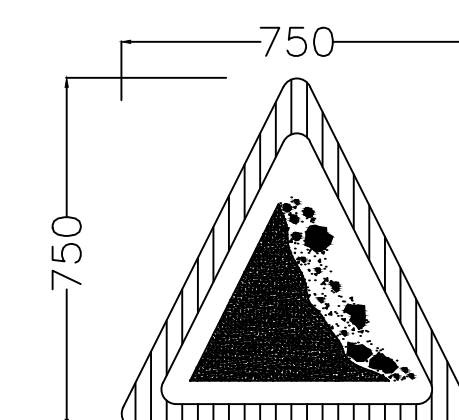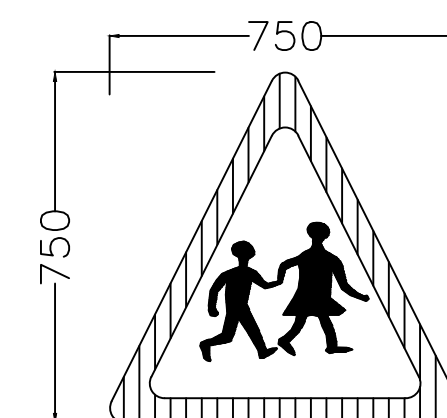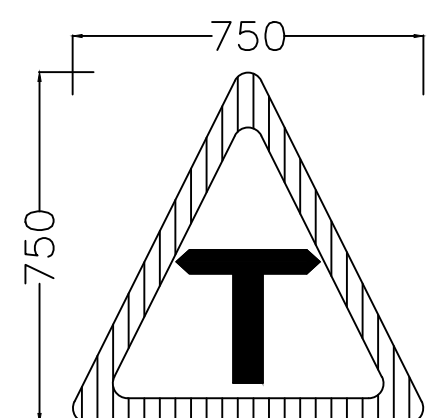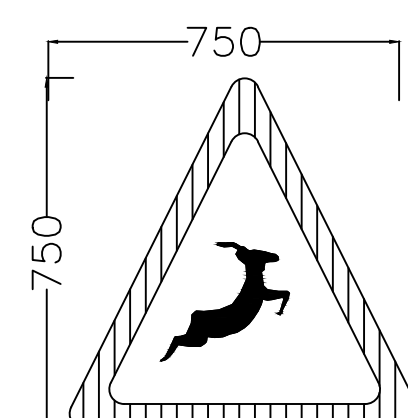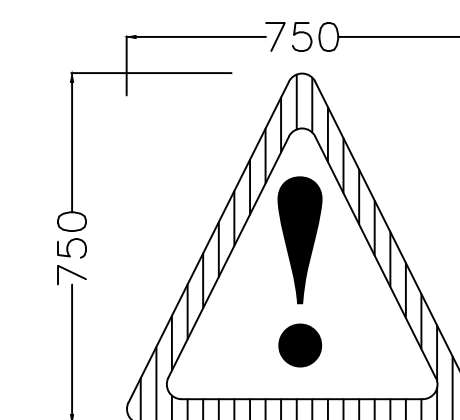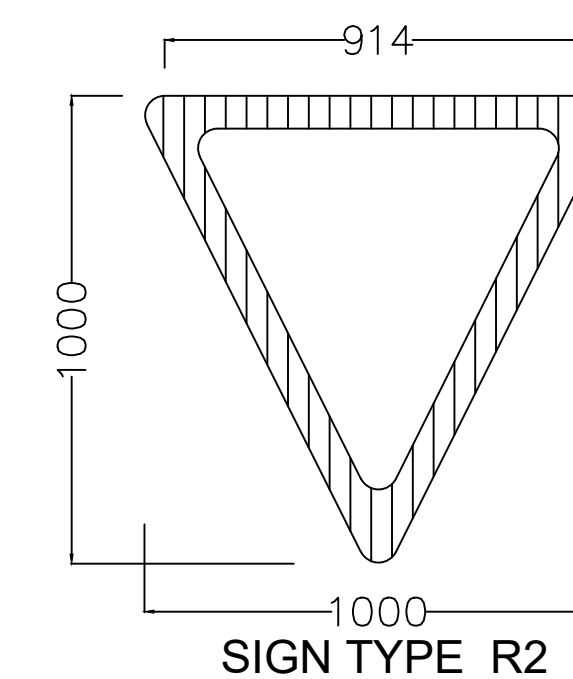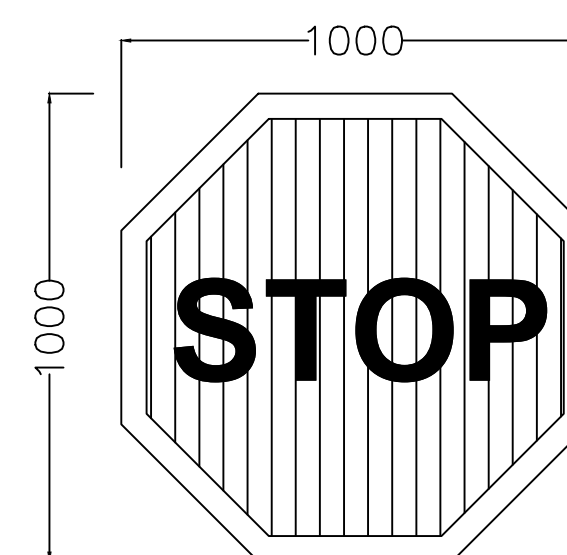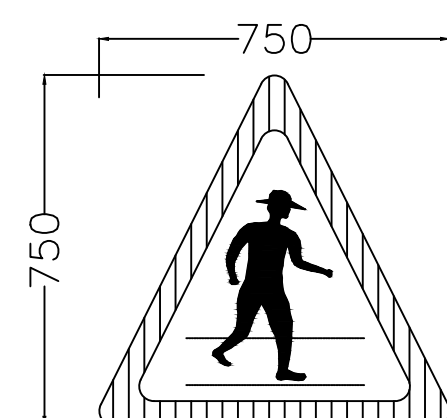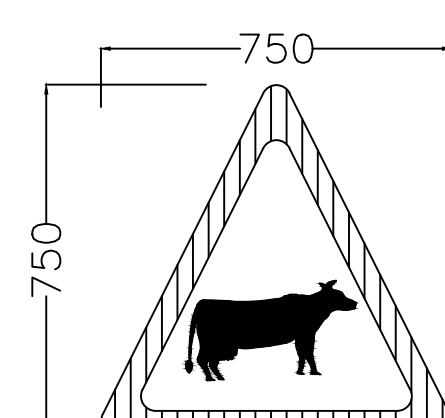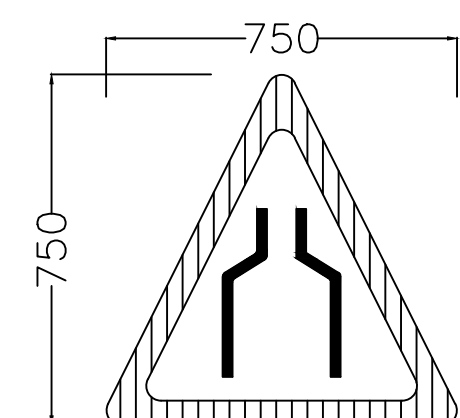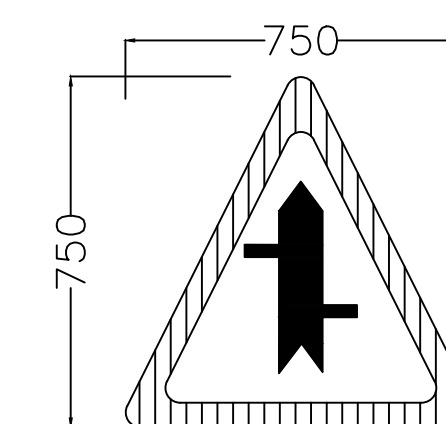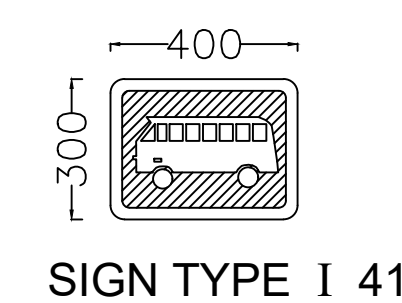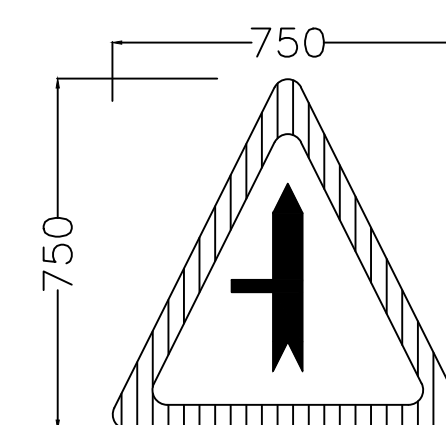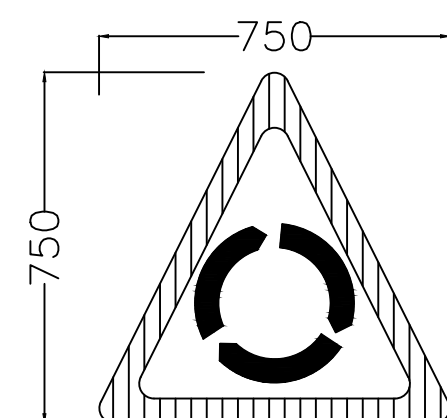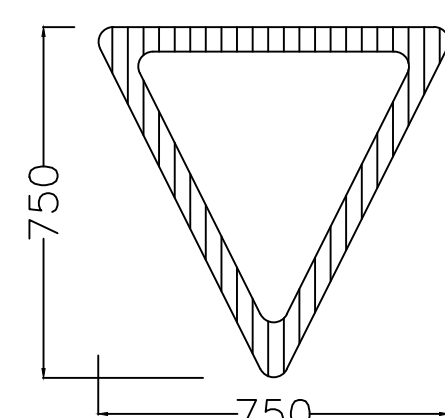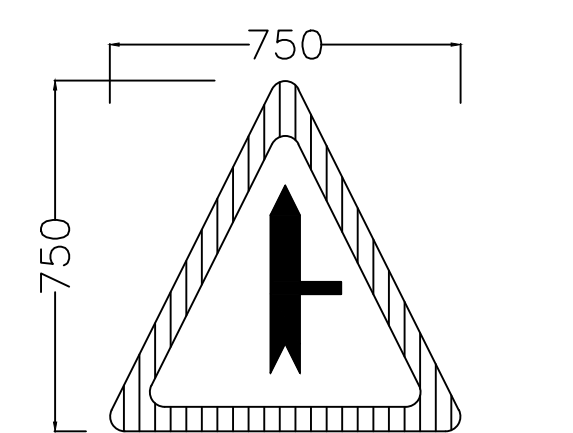


REVISIONS	No.	DATE	DESCRIPTION	 Kenya Rural Roads Authority Bara Bara Plaza, P.O. Box 48151- 00100, Nairobi. Kenya	DIRECTOR GENERAL		Consultant:  Runji Consulting Group Ltd Engineering & Project Management. 3, Kindarua Road (Off Ngong Road) P.O. Box 68053-00200 Nairobi Tel. (020) 2717213/4	PROJECT TITLE: FINAL DETAILED ENGINEERING DESIGN OF MIRERA - MALLE (ROAD) BATCH 2	DRAWING TITLE: STANDARD DRAWING - STANDARD - ROAD SIGNS INSTALLATION	DRAWN BY: S.W.O DESIGNED BY: C.N.M CHECKED BY: M.J.N Scale: AS SHOWN	Drg No. CE1045/SD/MM/02 Date : MARCH 2025
					DIRECTOR (PLANNING , DESIGN &ENVIRONMENT)						

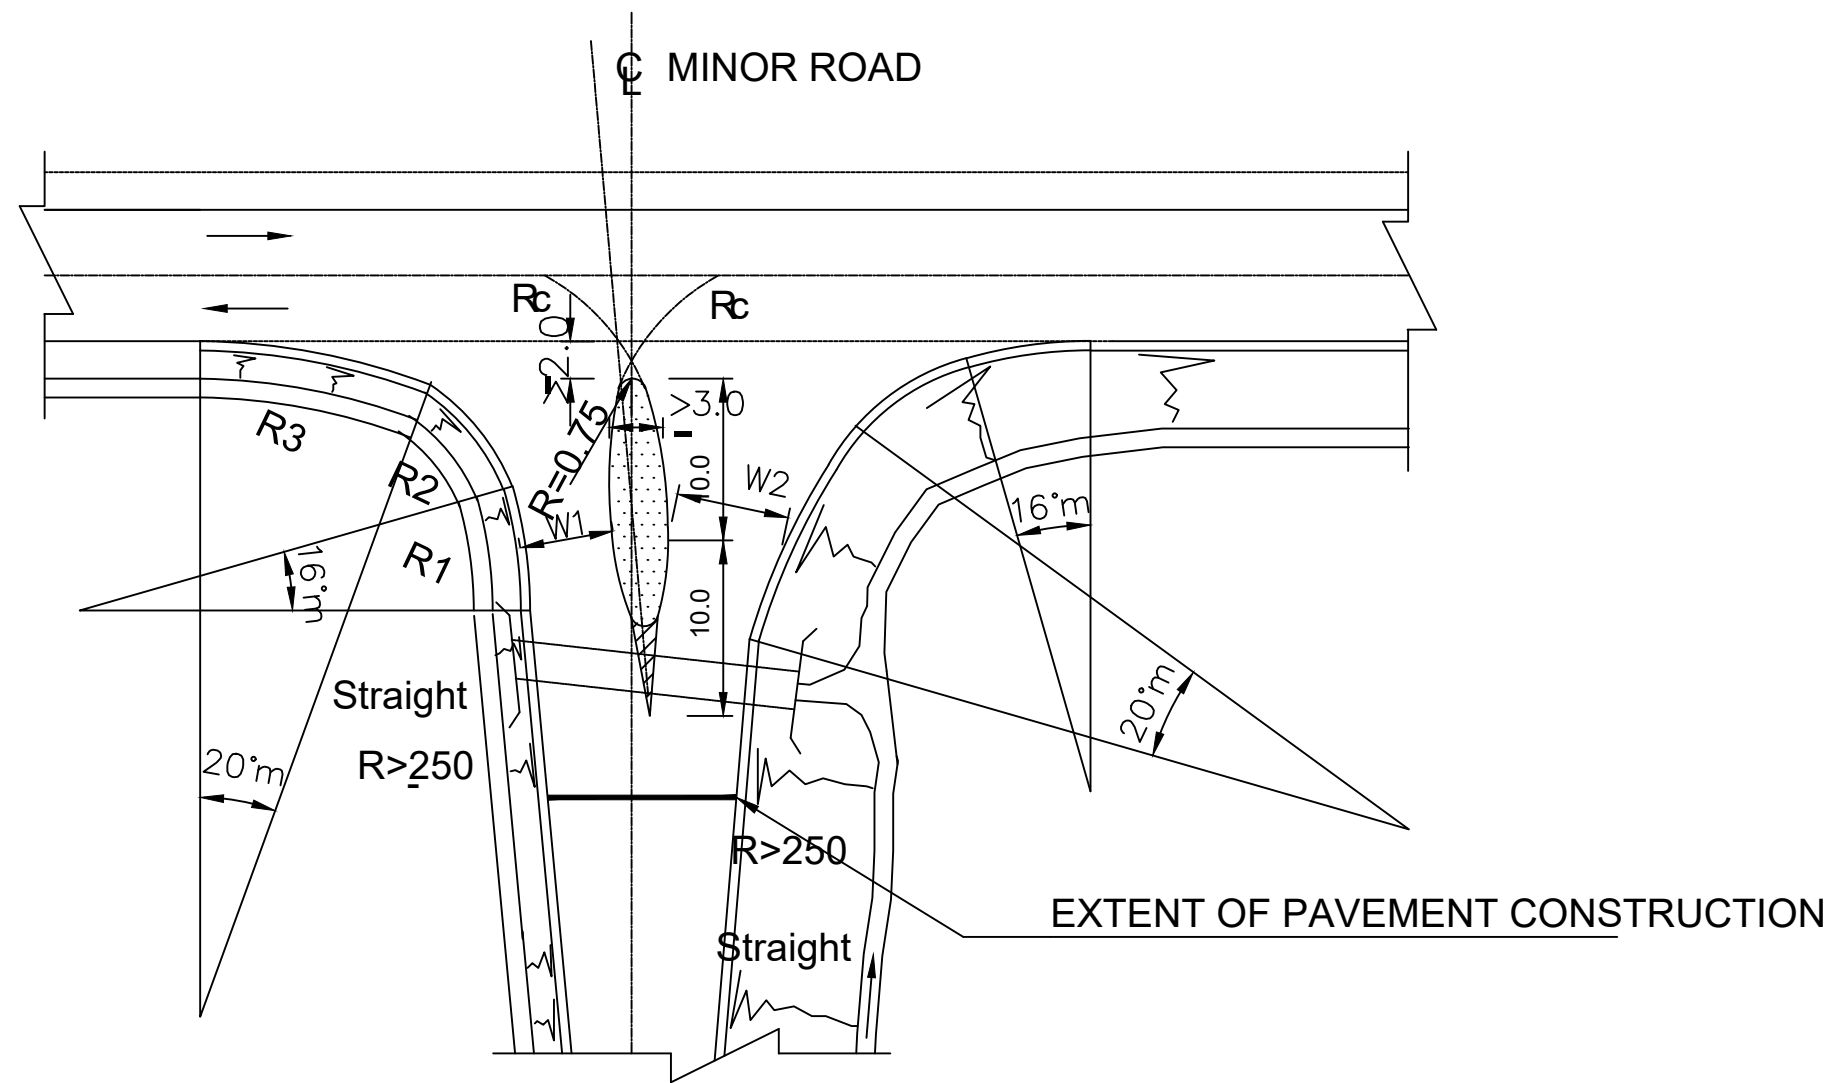

- NOTES**
1. Rc=CONTROL RADIUS DEPENDANT UPON VEHICLE TURNING CHARACTERISTICS RECOMMENDED VALUE 15m.
 2. THE RATIO R1:R2:R3 TO BE 2:1:3 AND THE RECOMMENDED VALUE FOR R2 IS 12.0m
 3. W1 SHALL EQUAL MINOR ROAD LANE WIDTH BUT SHALL NOT BE LESS THAN 3.0m
 4. W2 SHALL EQUAL 5.5m (EXCLUDING OFFSETS TO RAISED KERBS)

JUNCTION TYPE I
1:75

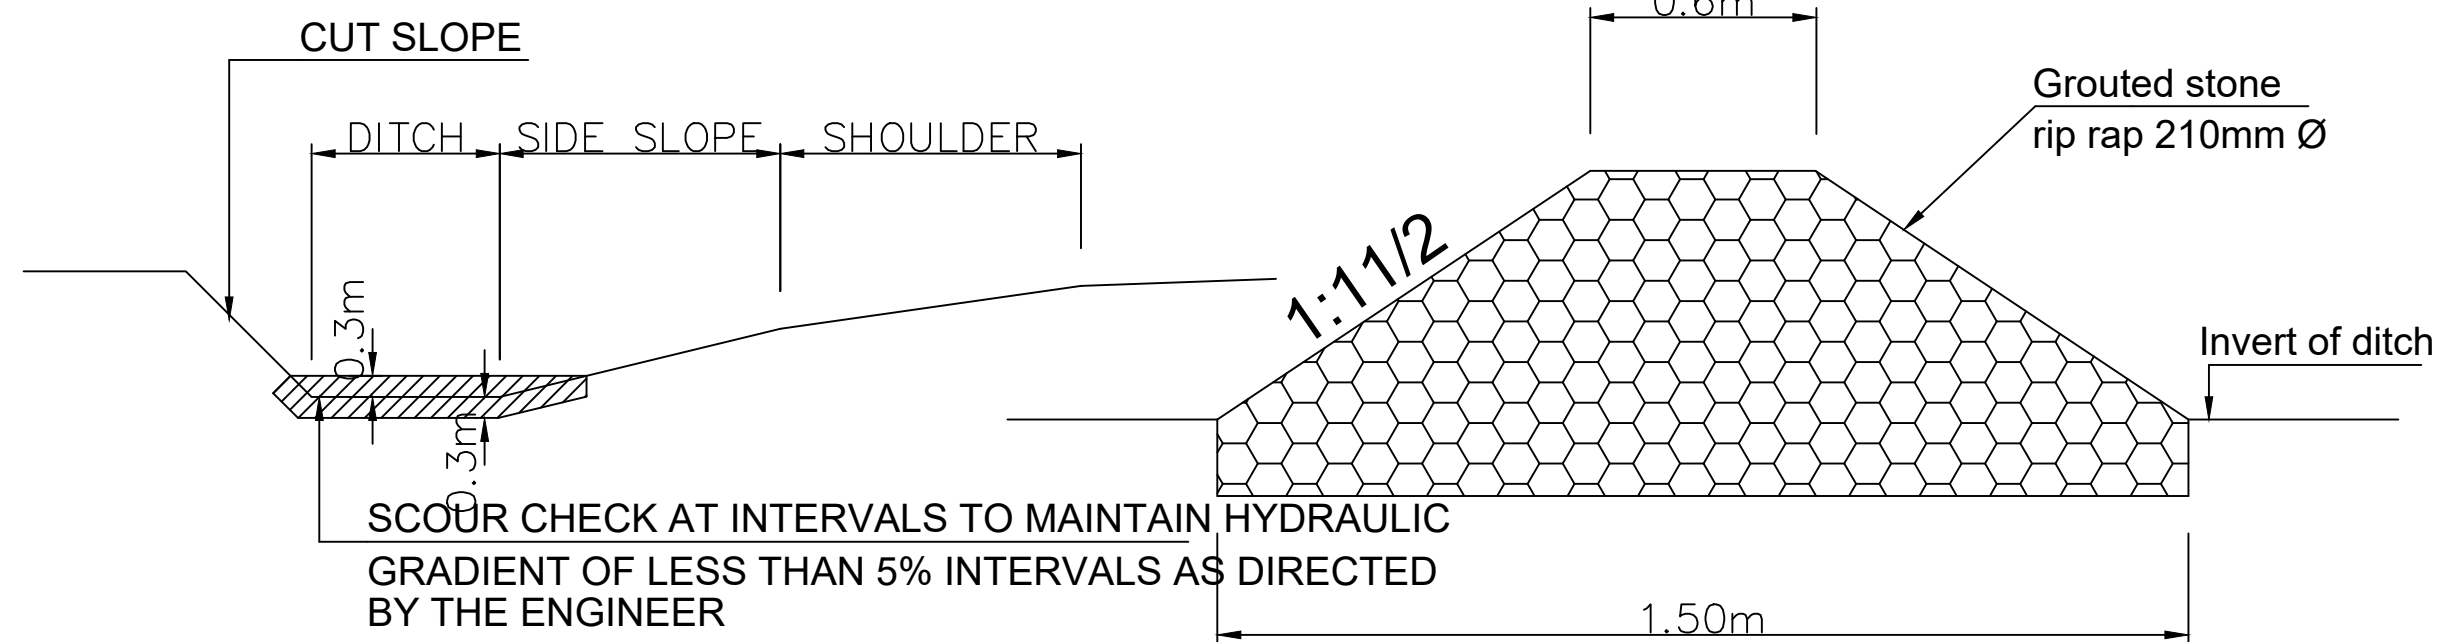


**TYPICAL ELEVATION
OF A SCOUR CHECK**

**TYPICAL SECTION
THROUGH A SCOUR CHECK**
1:50


NOTES

- R1 = 24m
R2 = 12m
R3 = 36m
Rc = 15m
1. JUNCTION TYPE I WILL BE USED FOR ALL JUNCTION WITH CLASSIFIED ROADS AND TYPE II FOR THE OTHER JUNCTIONS EG SCHOOL ETC.
 2. DIMENSIONS IN METERS UNLESS STATED OTHERWISE.
 3. ROAD MARKINGS TO BE CARRIED OUT IN ACCORDANCE WITH M.O.P.W. ROAD DESIGN MANUAL.
 4. EXTENT OF PROTECTION WORKS AT INLET AND OUTLET OF 600mm PIPE CULVERT TO BE AS DIRECTED BY THE ENGINEER.
 5. CENTRE LINE OF SIDE DRAIN TO BE MAINTAINED AT CONSTANT DISTANCE FROM EGDE OF PAVEMENT.
 6. MAINROAD CROSS-SECTION TO BE APPLIED ON SIDE ROAD CONSTRUCTION TO LIMIT OF BITUMEN SURFACING.
 7. FOR PRIVATE ACCESSES OR AS DIRECTED, PAVEMENT BEYOND EDGE OF MAIN ROAD TO BE 150mm COMPACTED GRAVEL.

**EXTENT OF PAVEMENT
CONSTRUCTION**

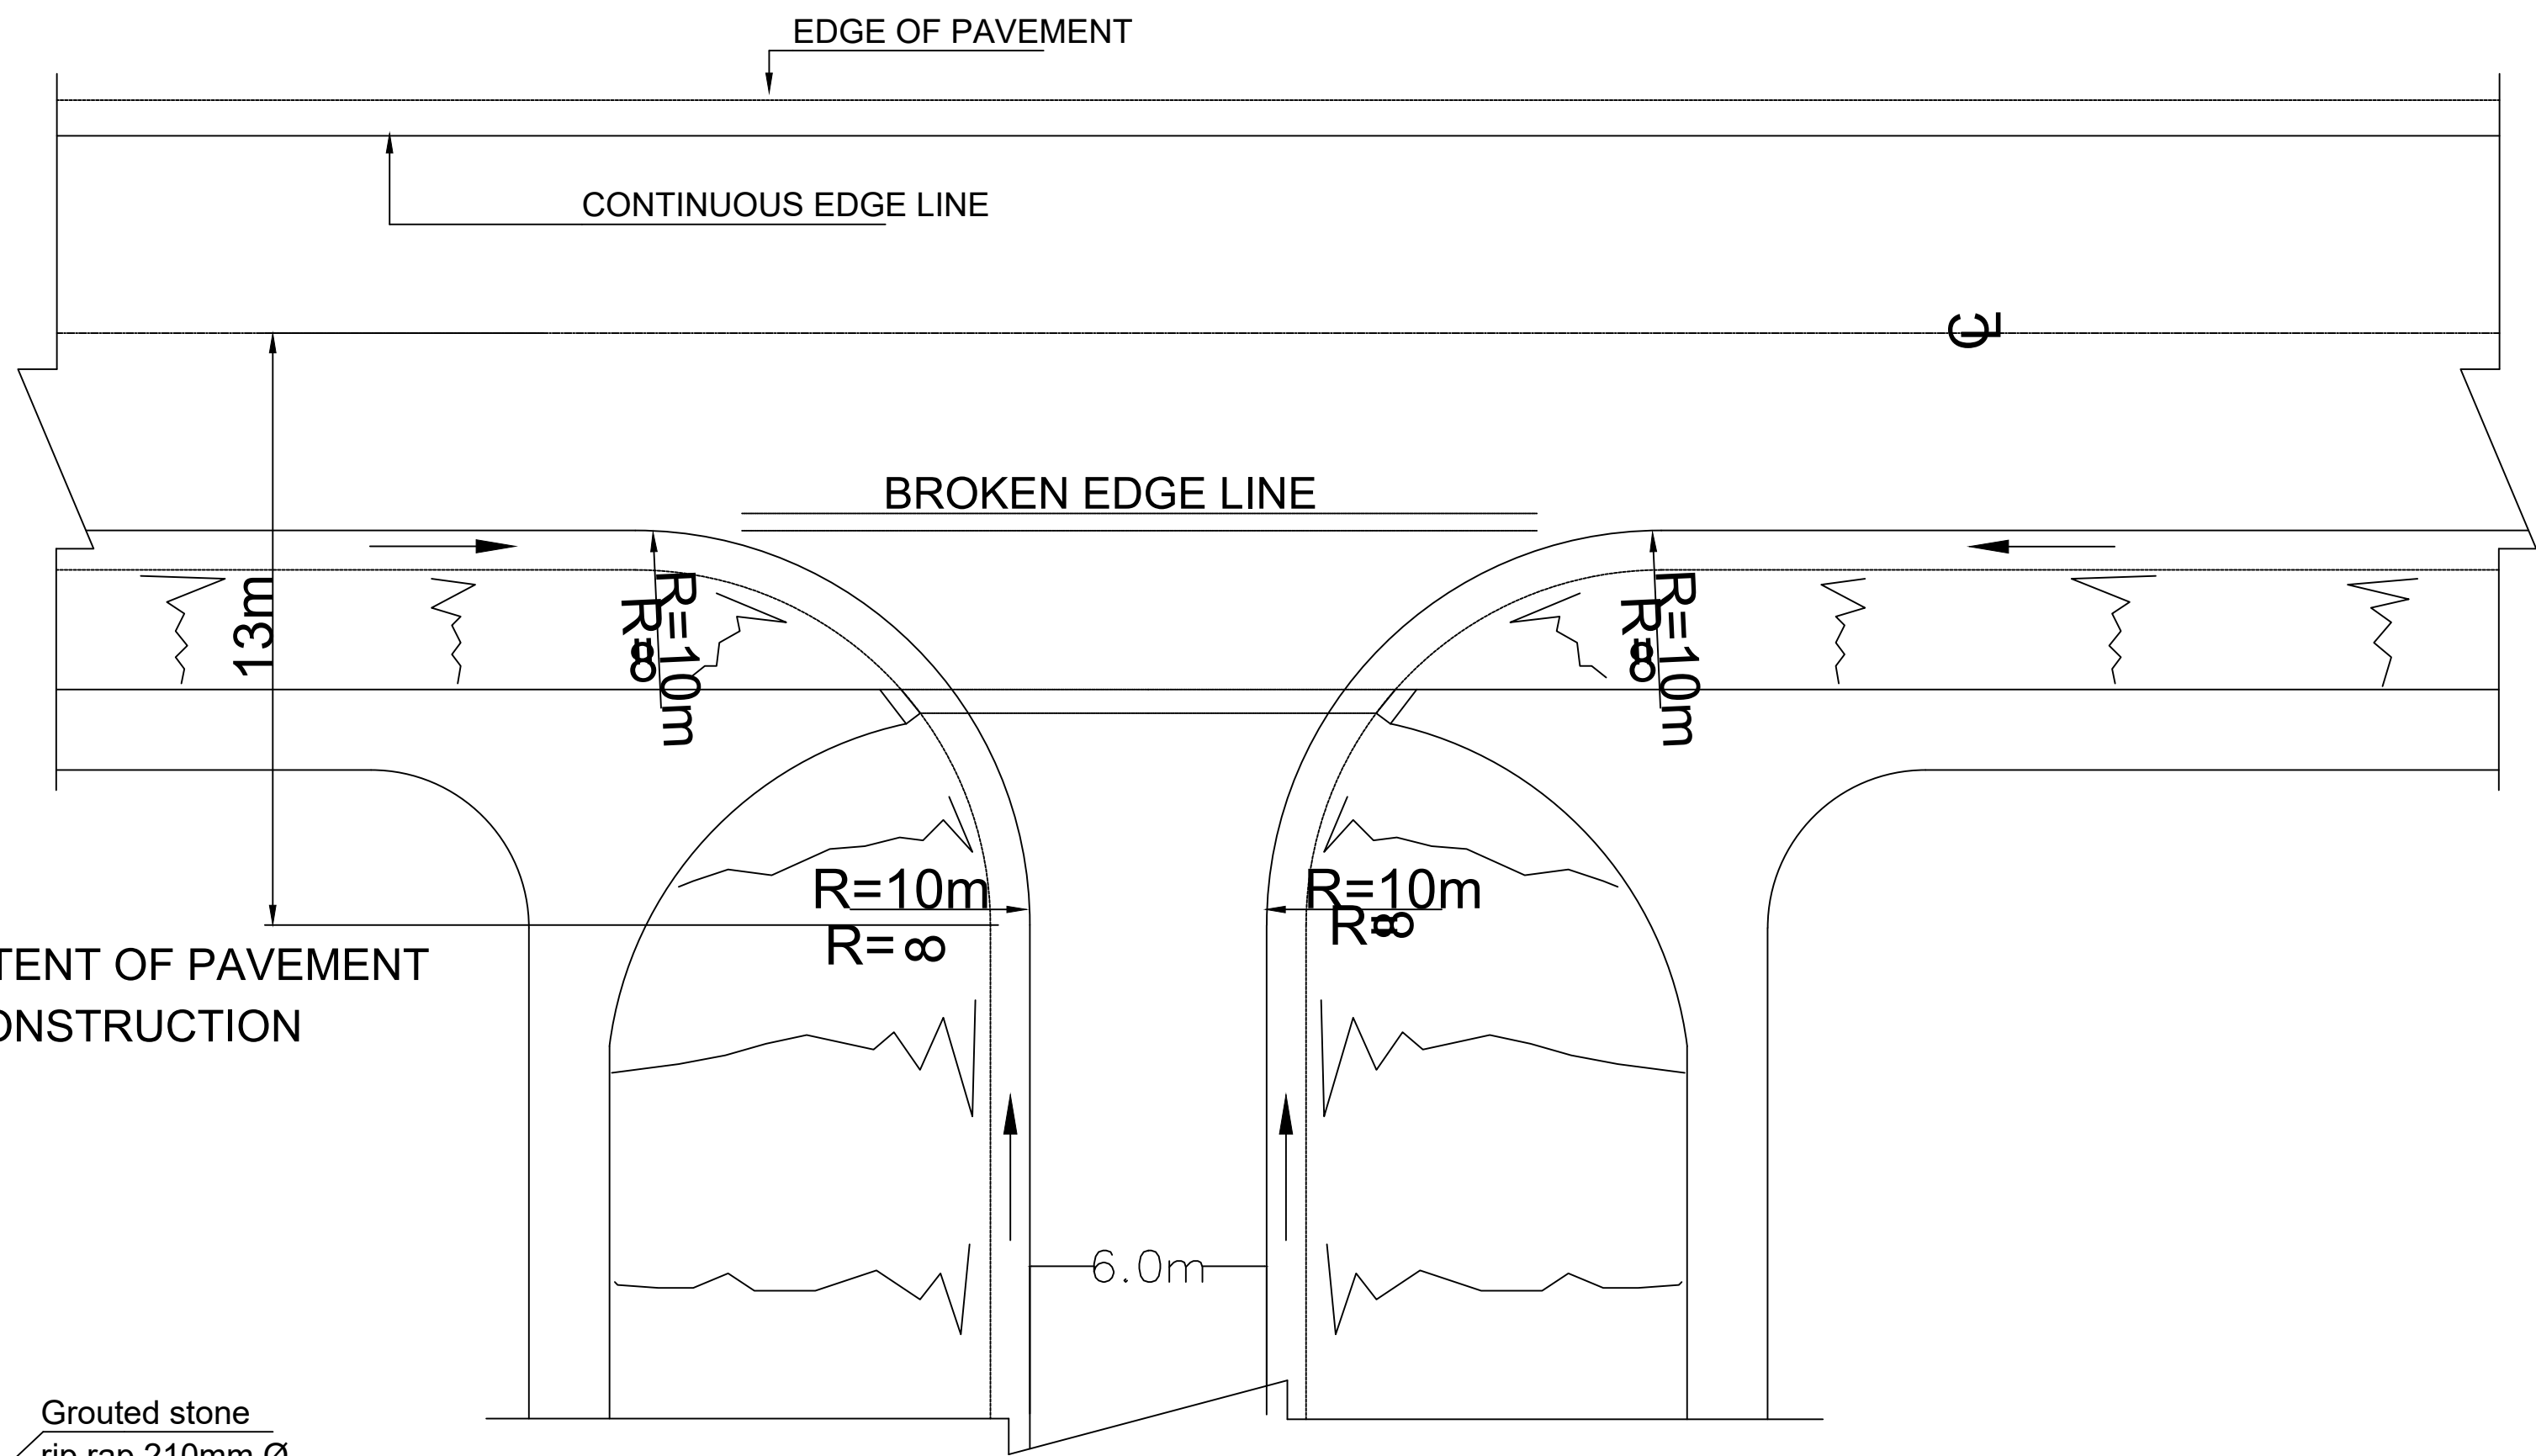


JUNCTION TYPE II
1:100

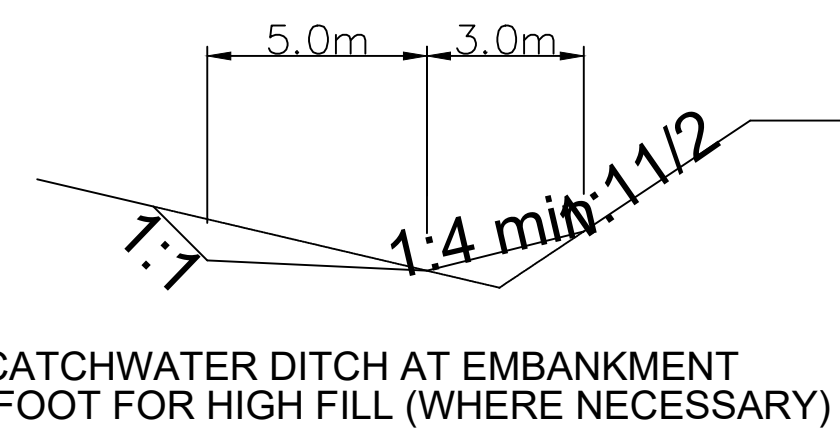


**CATCHWATER DITCH AT EMBANKMENT
FOOT FOR HIGH FILL (WHERE NECESSARY)**

LONGITUDINAL SECTION II

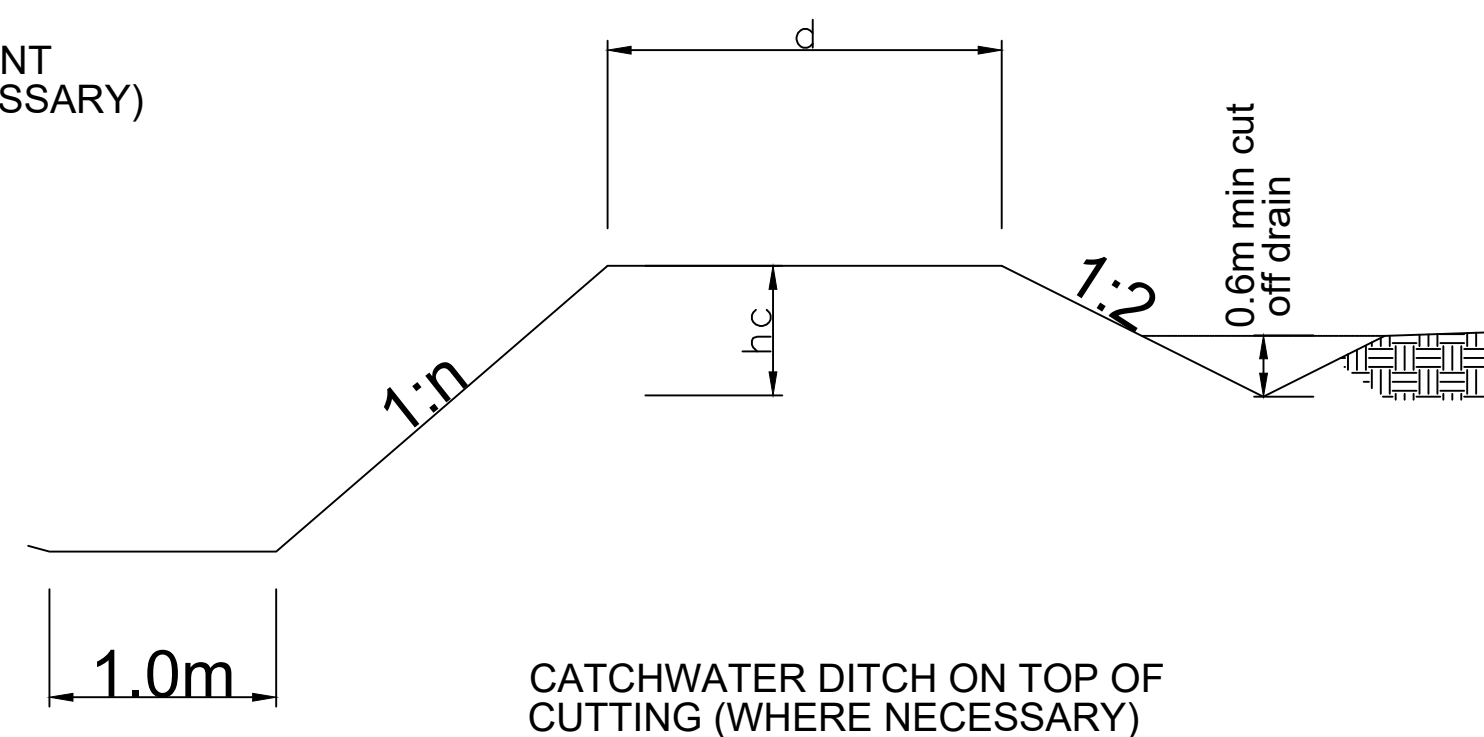

**CATCHWATER DITCH ON TOP OF
CUTTING (WHERE NECESSARY)**

LONGITUDINAL SECTION I

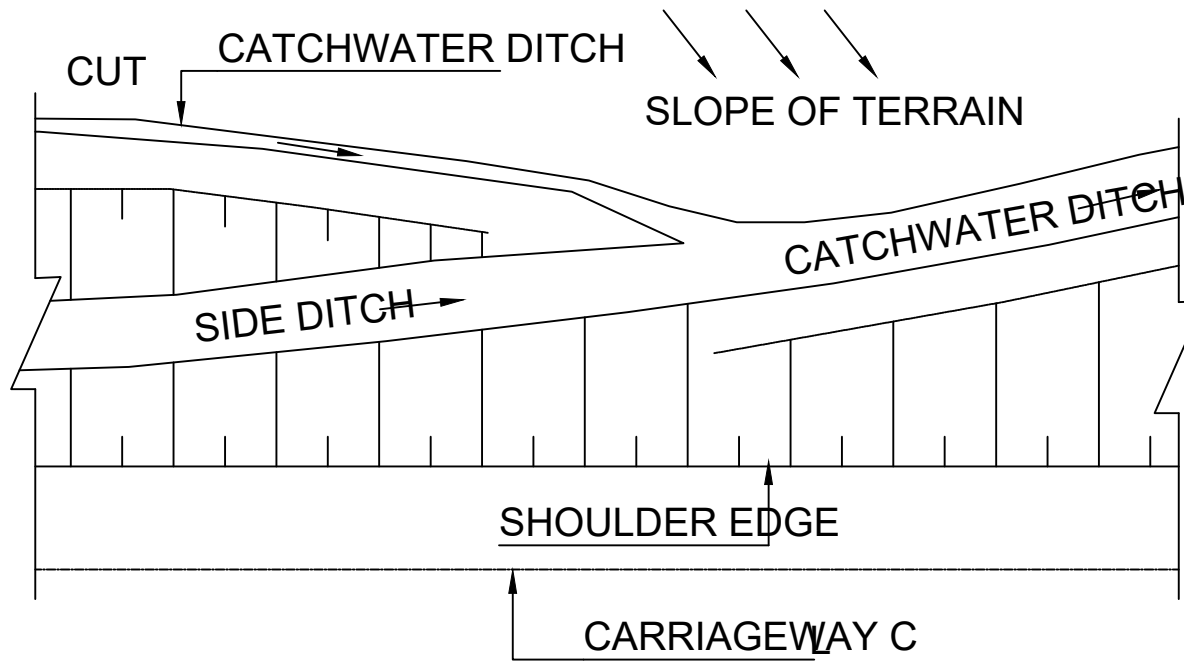

PLAN

No.	DATE	DESCRIPTION



Kenya Rural Roads Authority
Bara Bara Plaza,
P.O. Box 48151- 00100, Nairobi. Kenya

DIRECTOR GENERAL	
DIRECTOR (PLANNING , DESIGN &ENVIRONMENT)	







Consultant:
Runji Consulting Group Ltd
Engineering & Project Management.
3, Kindaruma Road (Off Ngong Road)
P. O. Box 68053-00200 Nairobi
Tel. (020) 2717213/4

PROJECT TITLE:
FINAL DETAILED ENGINEERING DESIGN OF
MIRERA - MALLE (ROAD)
BATCH 2


DRAWING TITLE:
STANDARD DRAWING -
STANDARD - MISC MINOR
JUNCTION


DRAWN BY: S.W.O
DESIGNED BY: C.N.M
CHECKED BY: M.J.N
Scale: AS SHOWN

Drq No.
CE1045/SD/MM/03
Date : MARCH 2025

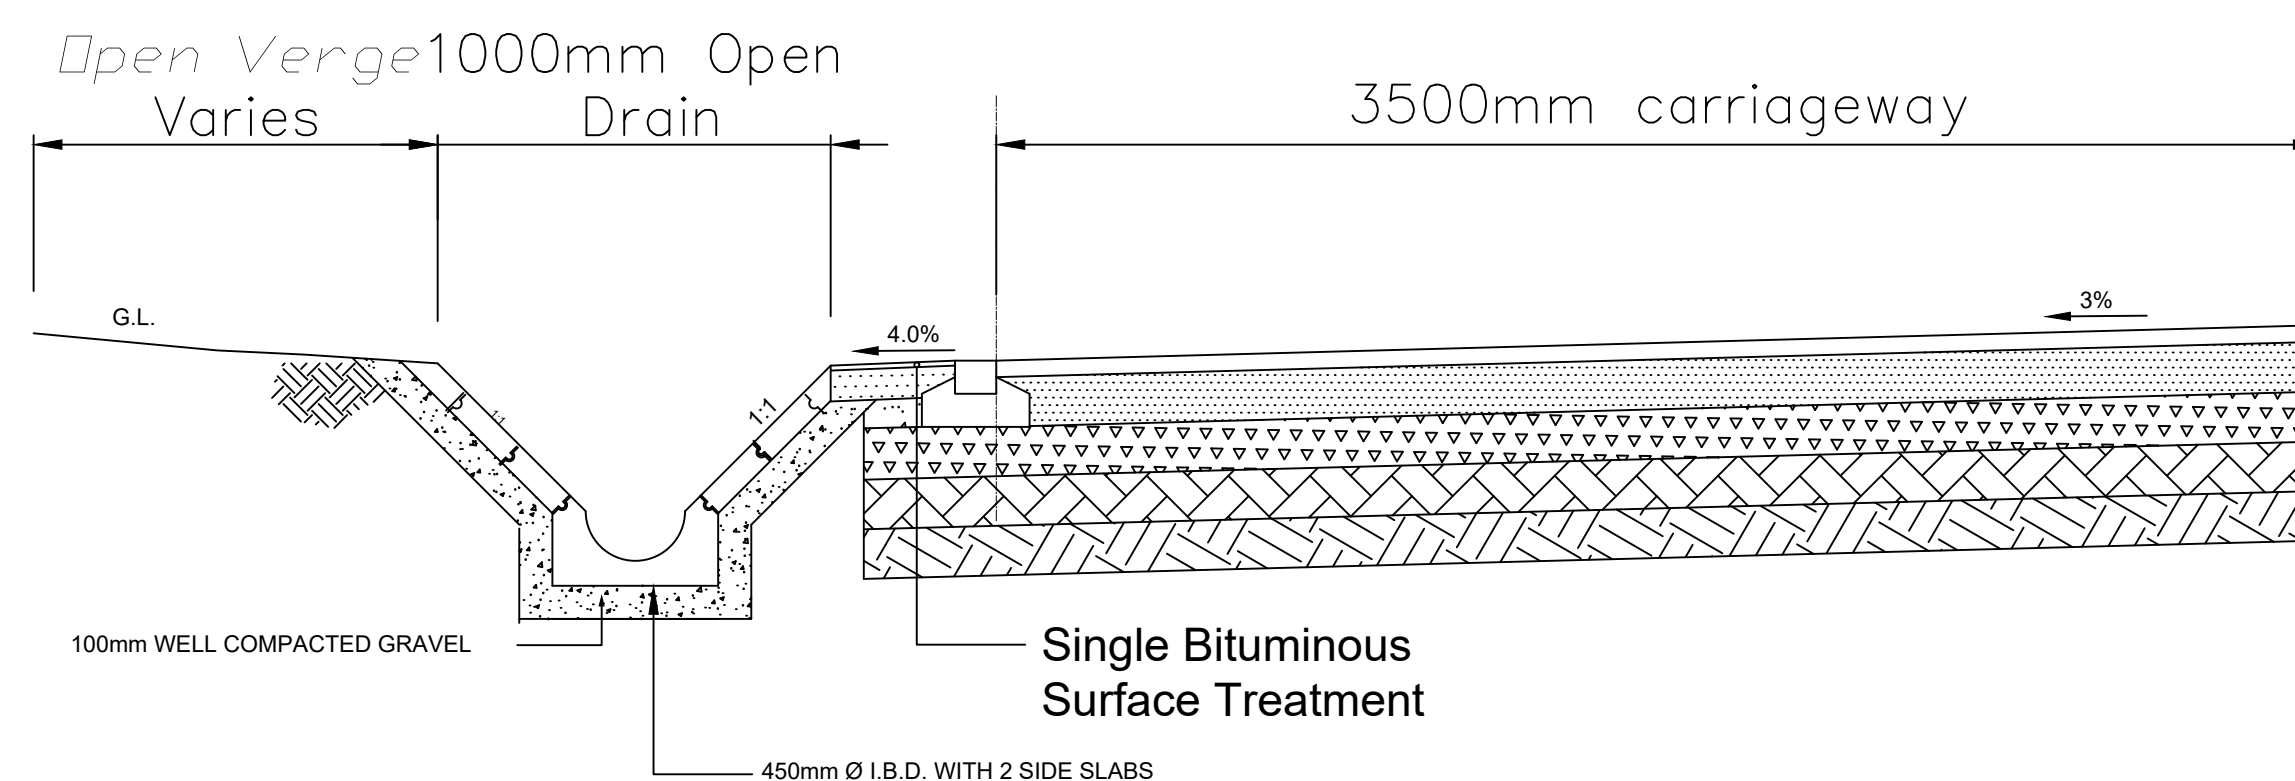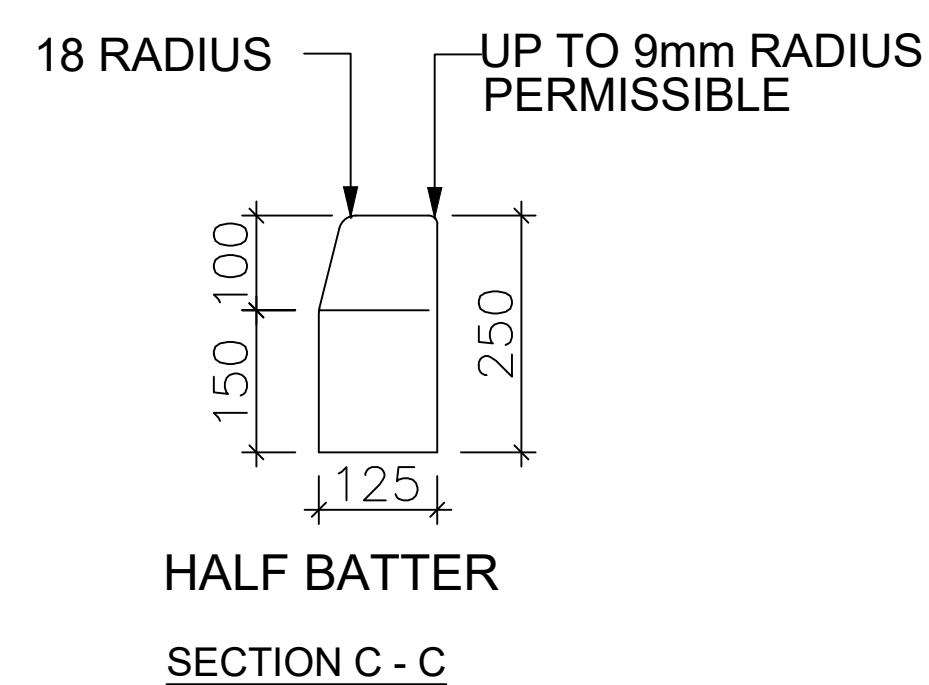
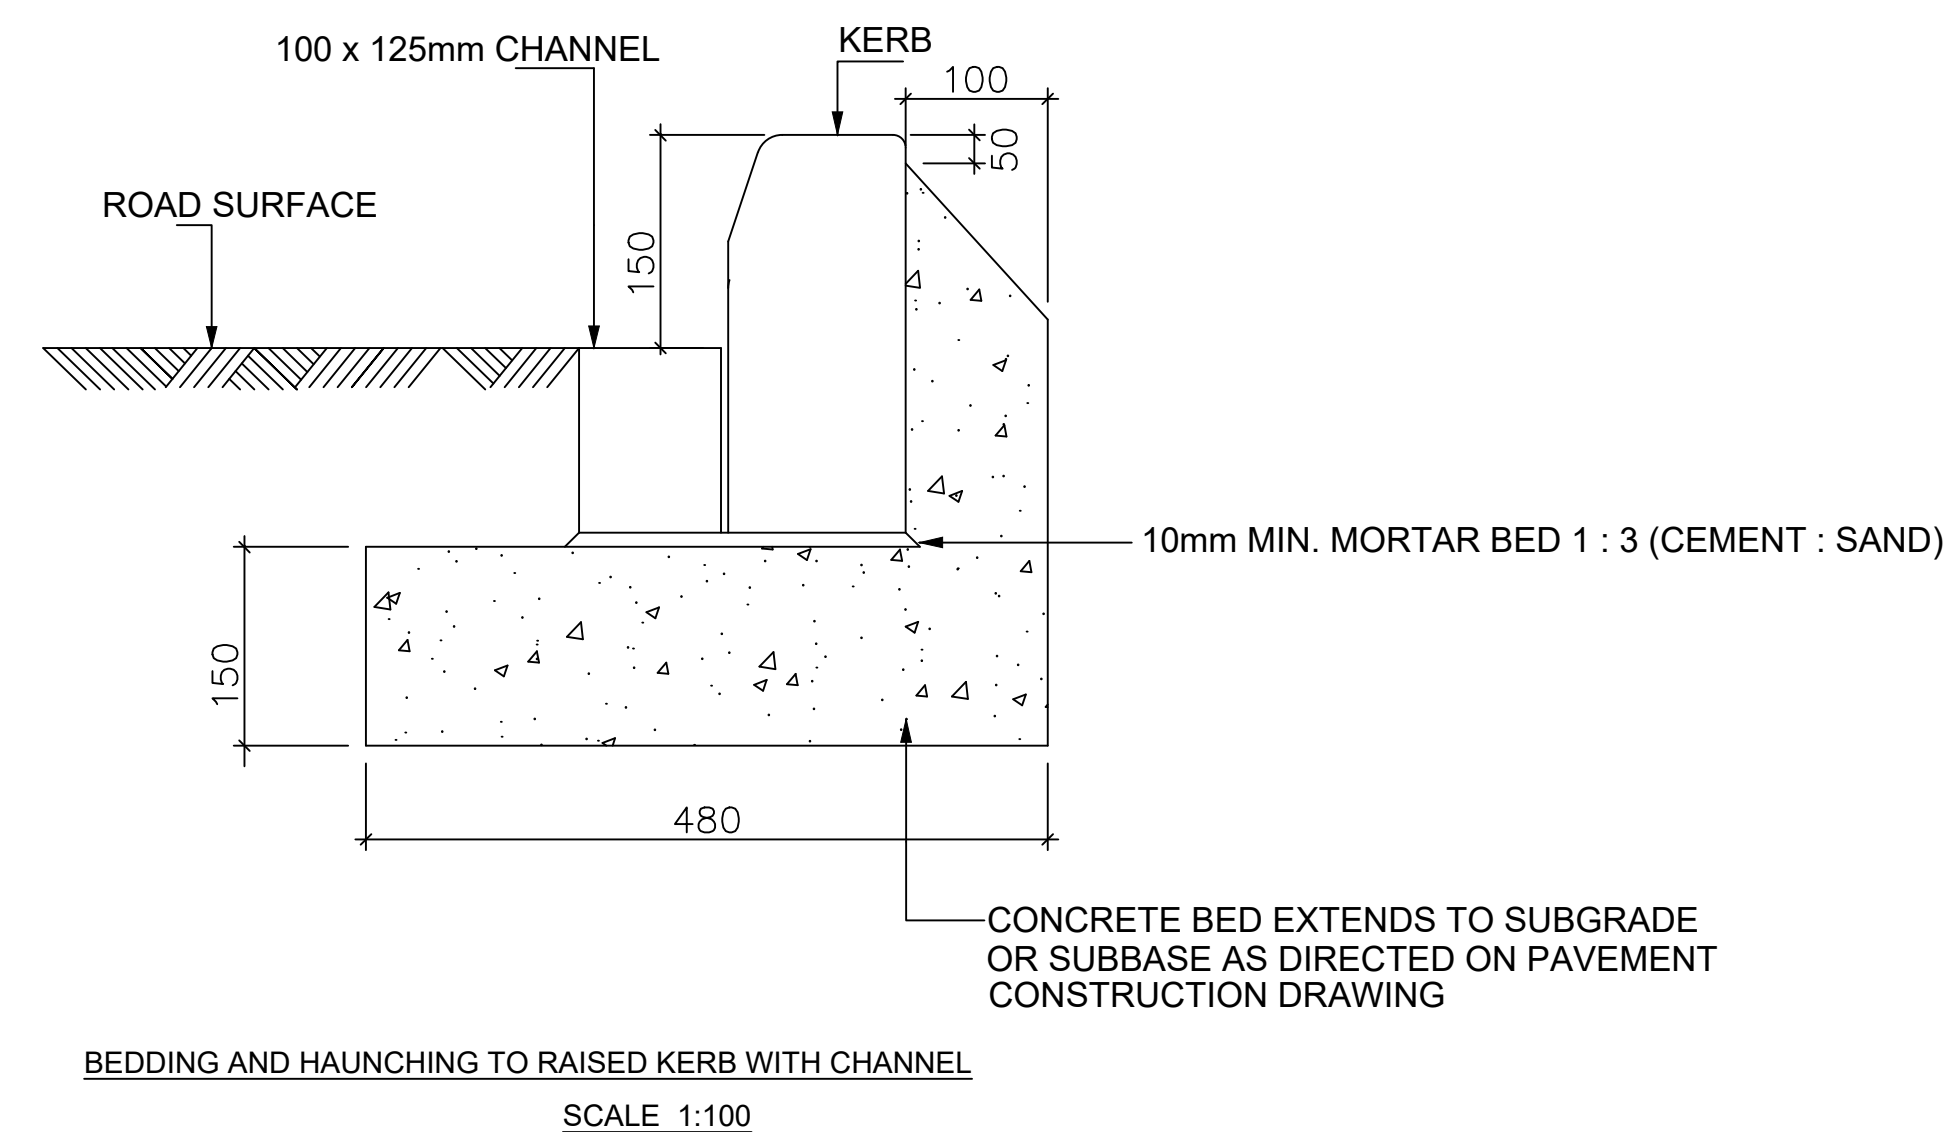
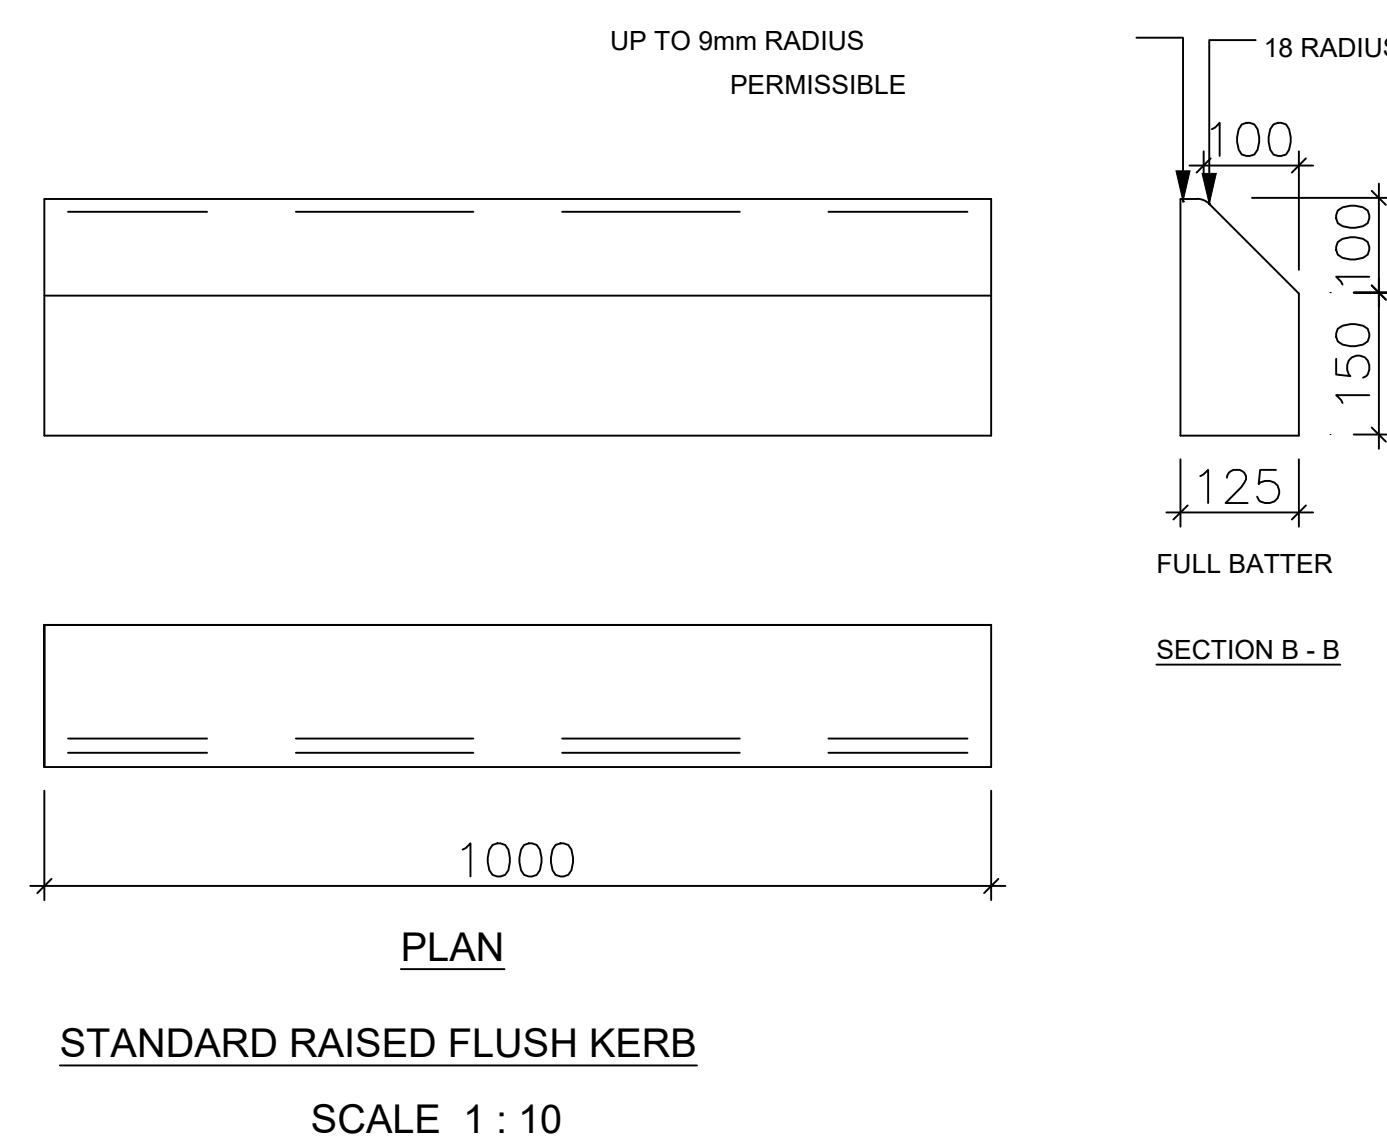
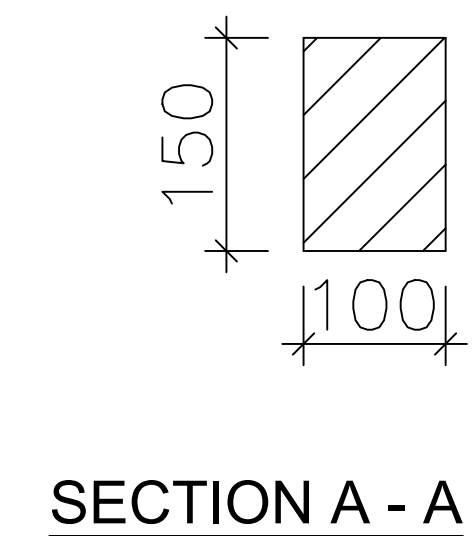
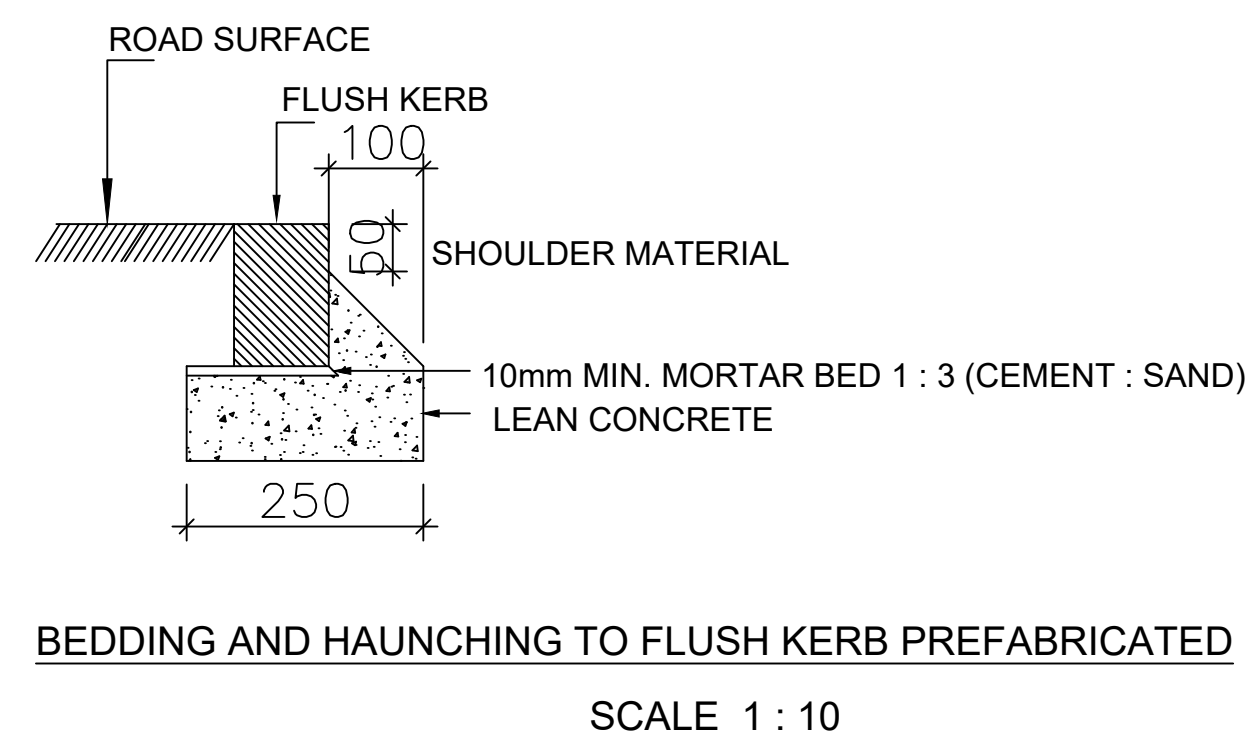


TYPICAL ROAD CROSS-SECTION FOR TOWNSHIP ROADS AND PARKING

 
REVISIONS	No.	DATE	DESCRIPTION	 Kenya Rural Roads Authority Bara Bara Plaza, P.O. Box 48151- 00100, Nairobi. Kenya	DIRECTOR GENERAL		Consultant:  Runji Consulting Group Ltd Engineering & Project Management. 3, Kindaruma Road (Off Ngong Road) P. O. Box 68053-00200 Nairobi Tel. (020) 2717213/4	PROJECT TITLE: FINAL DETAILED ENGINEERING DESIGN OF MIRERA - MALLE (ROAD) BATCH 2	DRAWING TITLE: STANDARD DRAWING - MISC URBAN ROAD DETAIL	DRAWN BY: S.W.O DESIGNED BY: C.N.M CHECKED BY: M.J.N	Drg No. CE1045/SD/MM/04
					DIRECTOR (PLANNING , DESIGN &ENVIRONMENT)						
								Scale: AS SHOWN	Date : MARCH 2025		

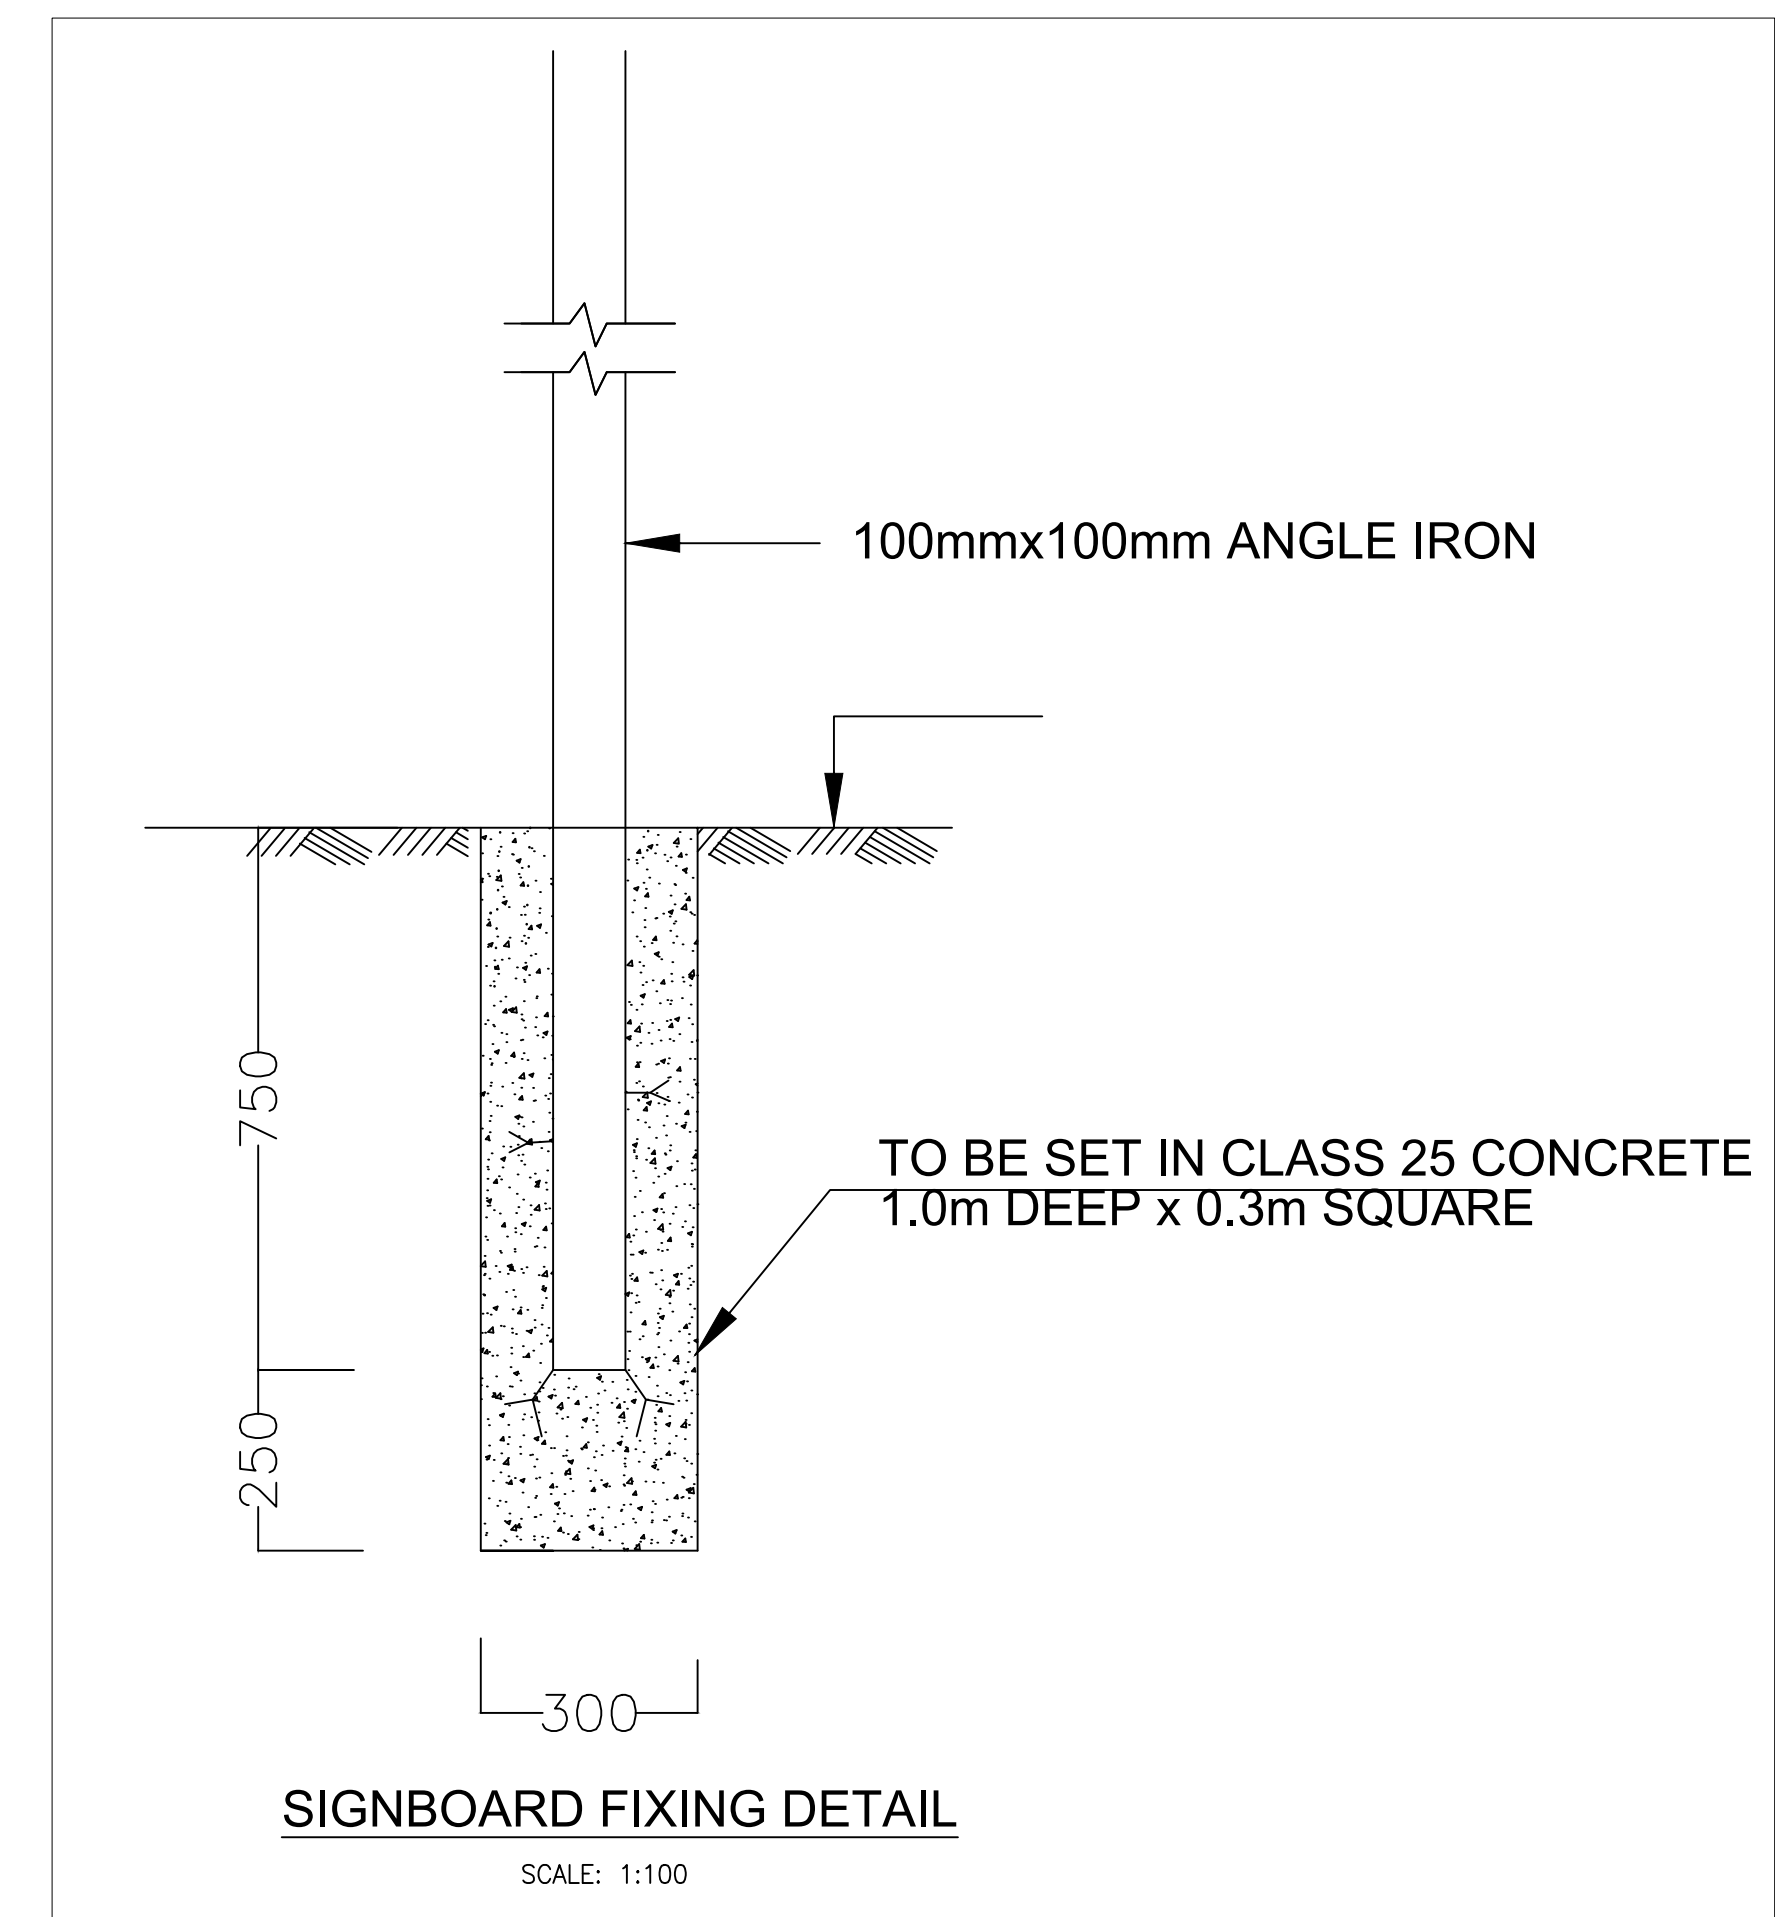


REVISIONS	No.	DATE	DESCRIPTION	 Kenya Rural Roads Authority Bara Bara Plaza, P.O. Box 48151- 00100, Nairobi. Kenya	DIRECTOR GENERAL		Consultant:  Runji Consulting Group Ltd Engineering & Project Management. 3, Kandaruma Road (Off Ngong Road) P.O. Box 68053-00200 Nairobi Tel. (020) 2717213/4	PROJECT TITLE: FINAL DETAILED ENGINEERING DESIGN OF MIRERA - MALLE (ROAD) BATCH 2	DRAWING TITLE: STANDARD DRAWING - PUBLICITY SIGN BOARD	DRAWN BY: S.W.O DESIGNED BY: C.N.M CHECKED BY: M.J.N	Drg No. CE1045/SD/MM/06		
										Scale: AS SHOWN	Date : MARCH 2025		

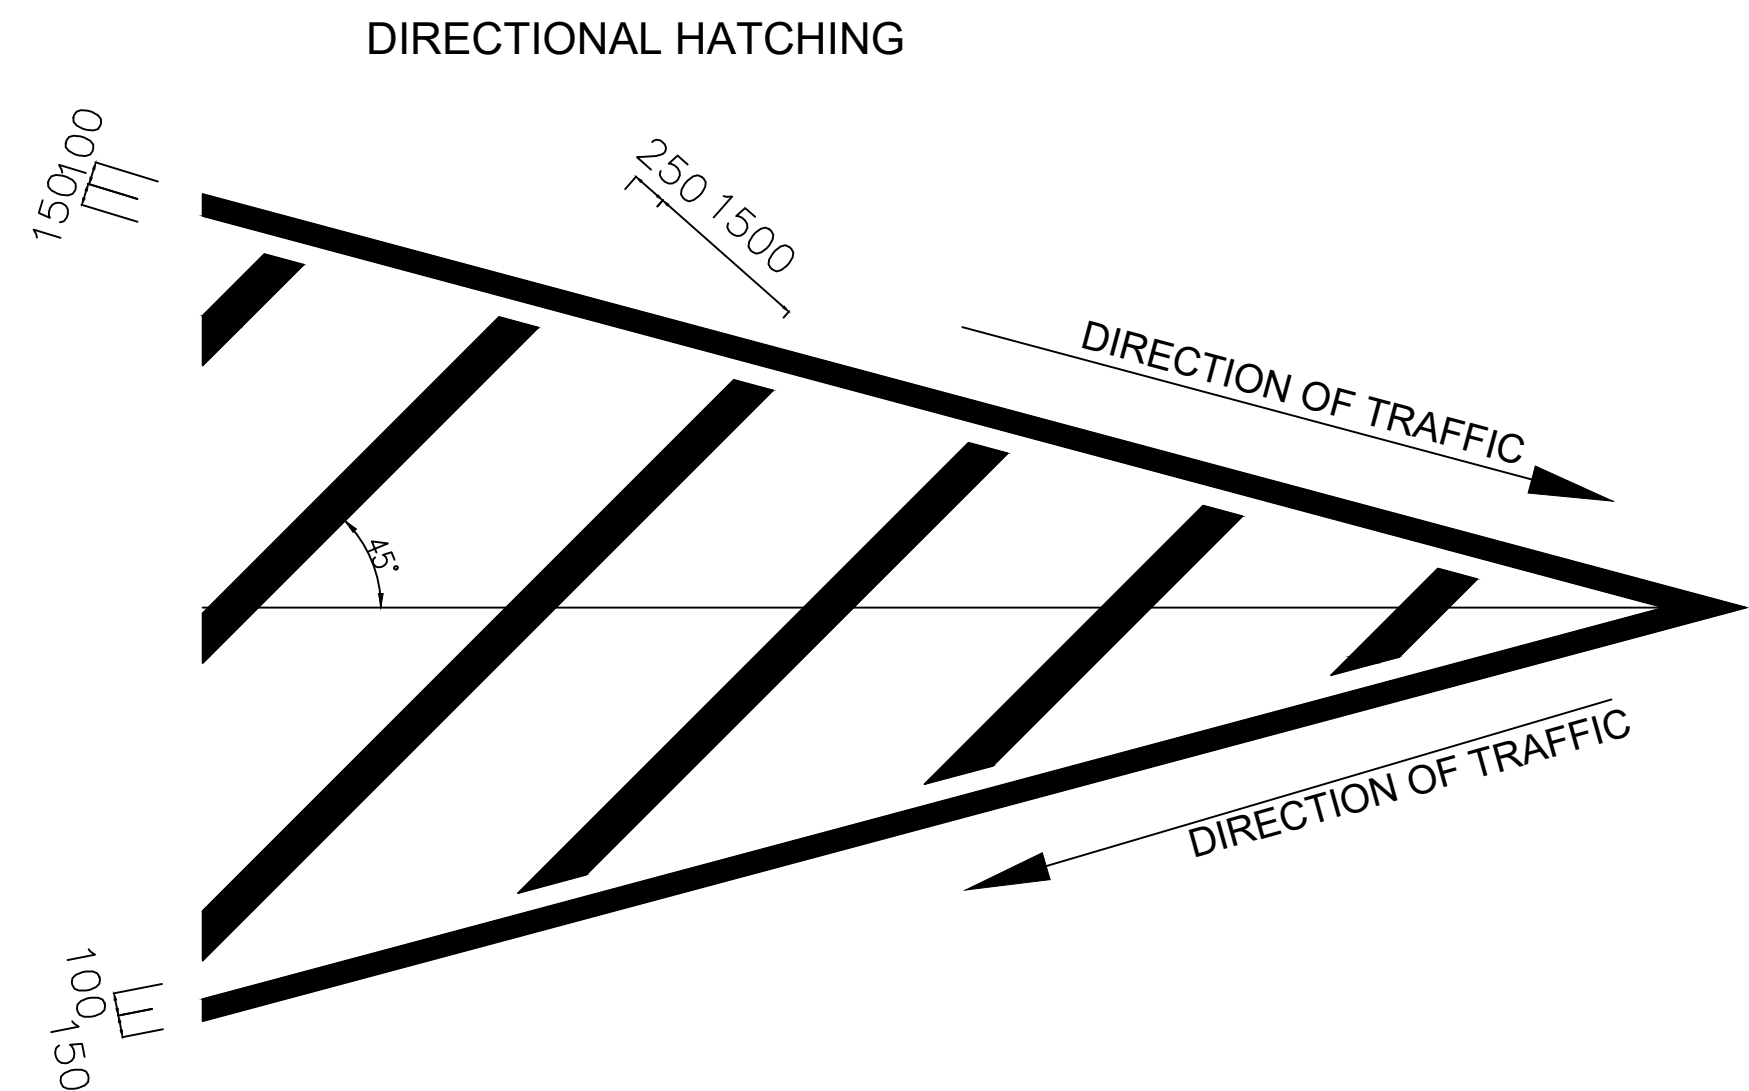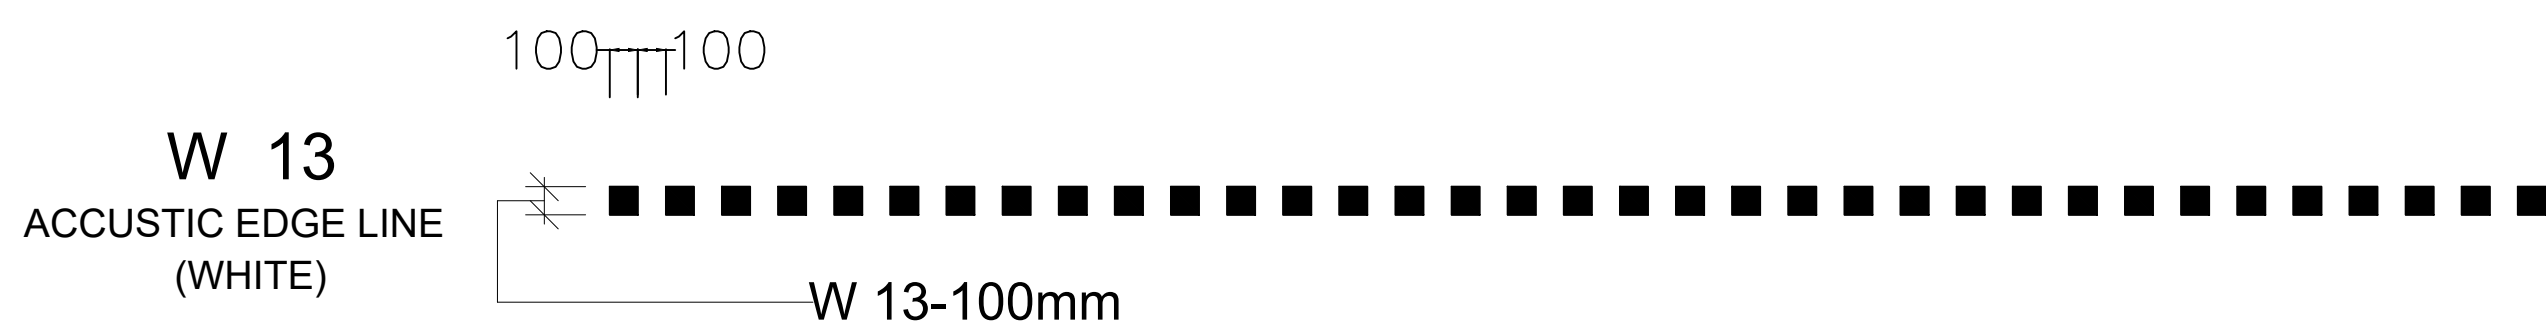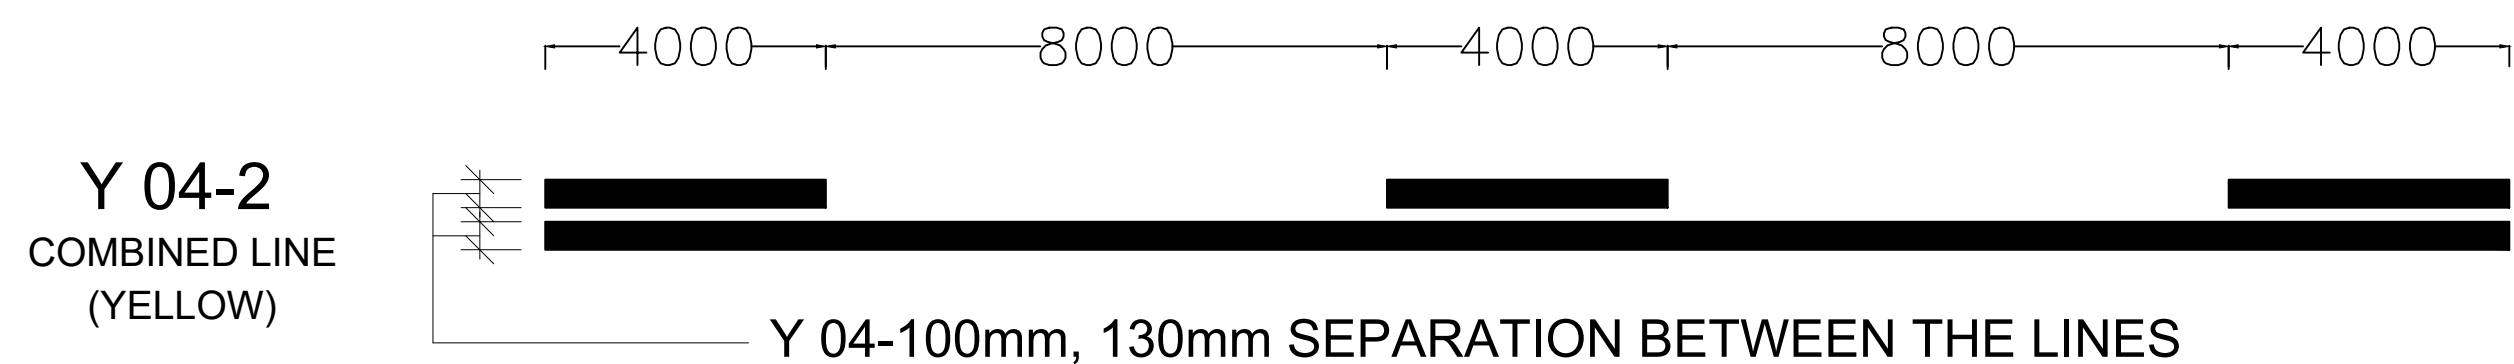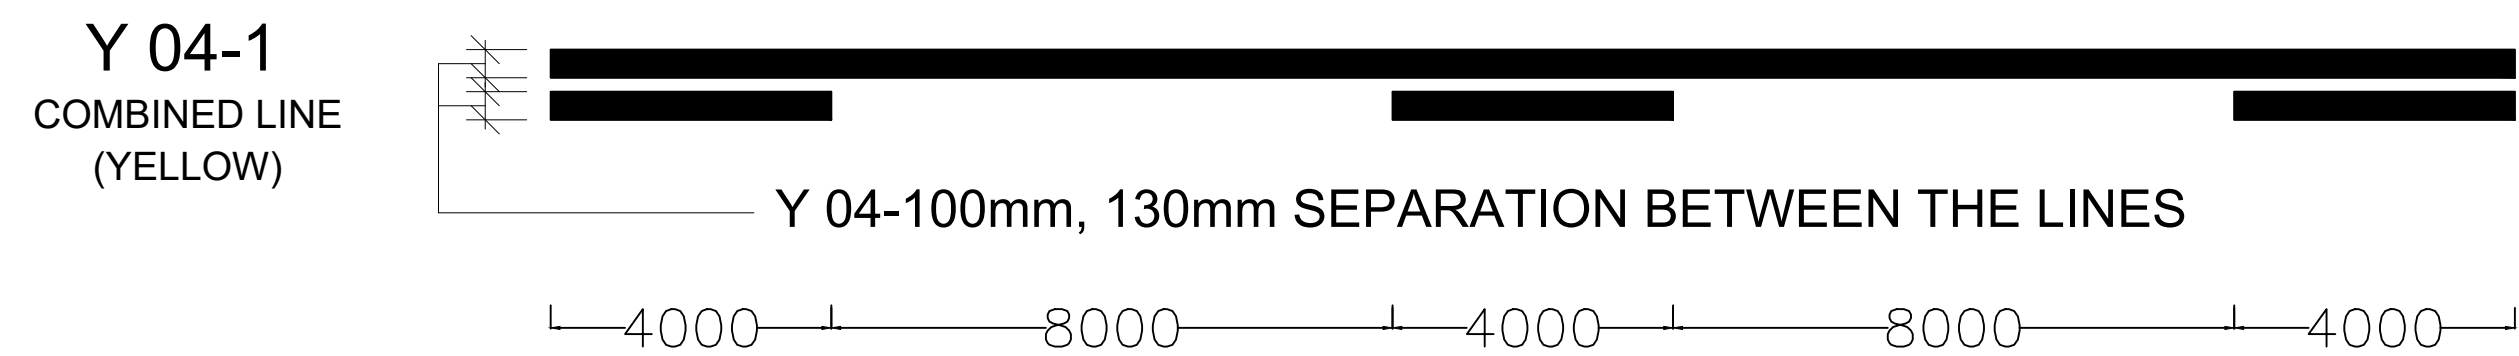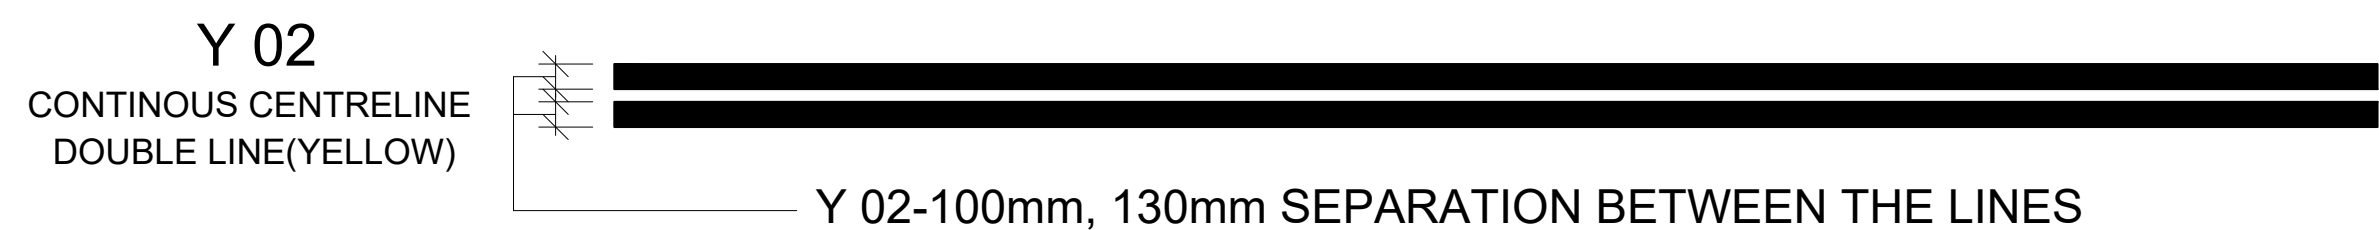

REVISIONS	No.	DATE	DESCRIPTION	 Kenya Rural Roads Authority Bara Bara Plaza, P.O. Box 48151- 00100, Nairobi. Kenya	DIRECTOR GENERAL		Consultant:  Runji Consulting Group Ltd Engineering & Project Management. 3, Kindaruma Road (Off Ngong Road) P. O. Box 68053-00200 Nairobi Tel. (020) 2717213/4	PROJECT TITLE: FINAL DETAILED ENGINEERING DESIGN OF MIRERA - MALLE (ROAD) BATCH 2	DRAWING TITLE: STANDARD DRAWING - ROAD MARKING	DRAWN BY: S.W.O DESIGNED BY: C.N.M CHECKED BY: M.J.N	Drg No. CE1045/SD/MM/07
					DIRECTOR (PLANNING , DESIGN &ENVIRONMENT)					Scale: AS SHOWN	Date : MARCH 2025

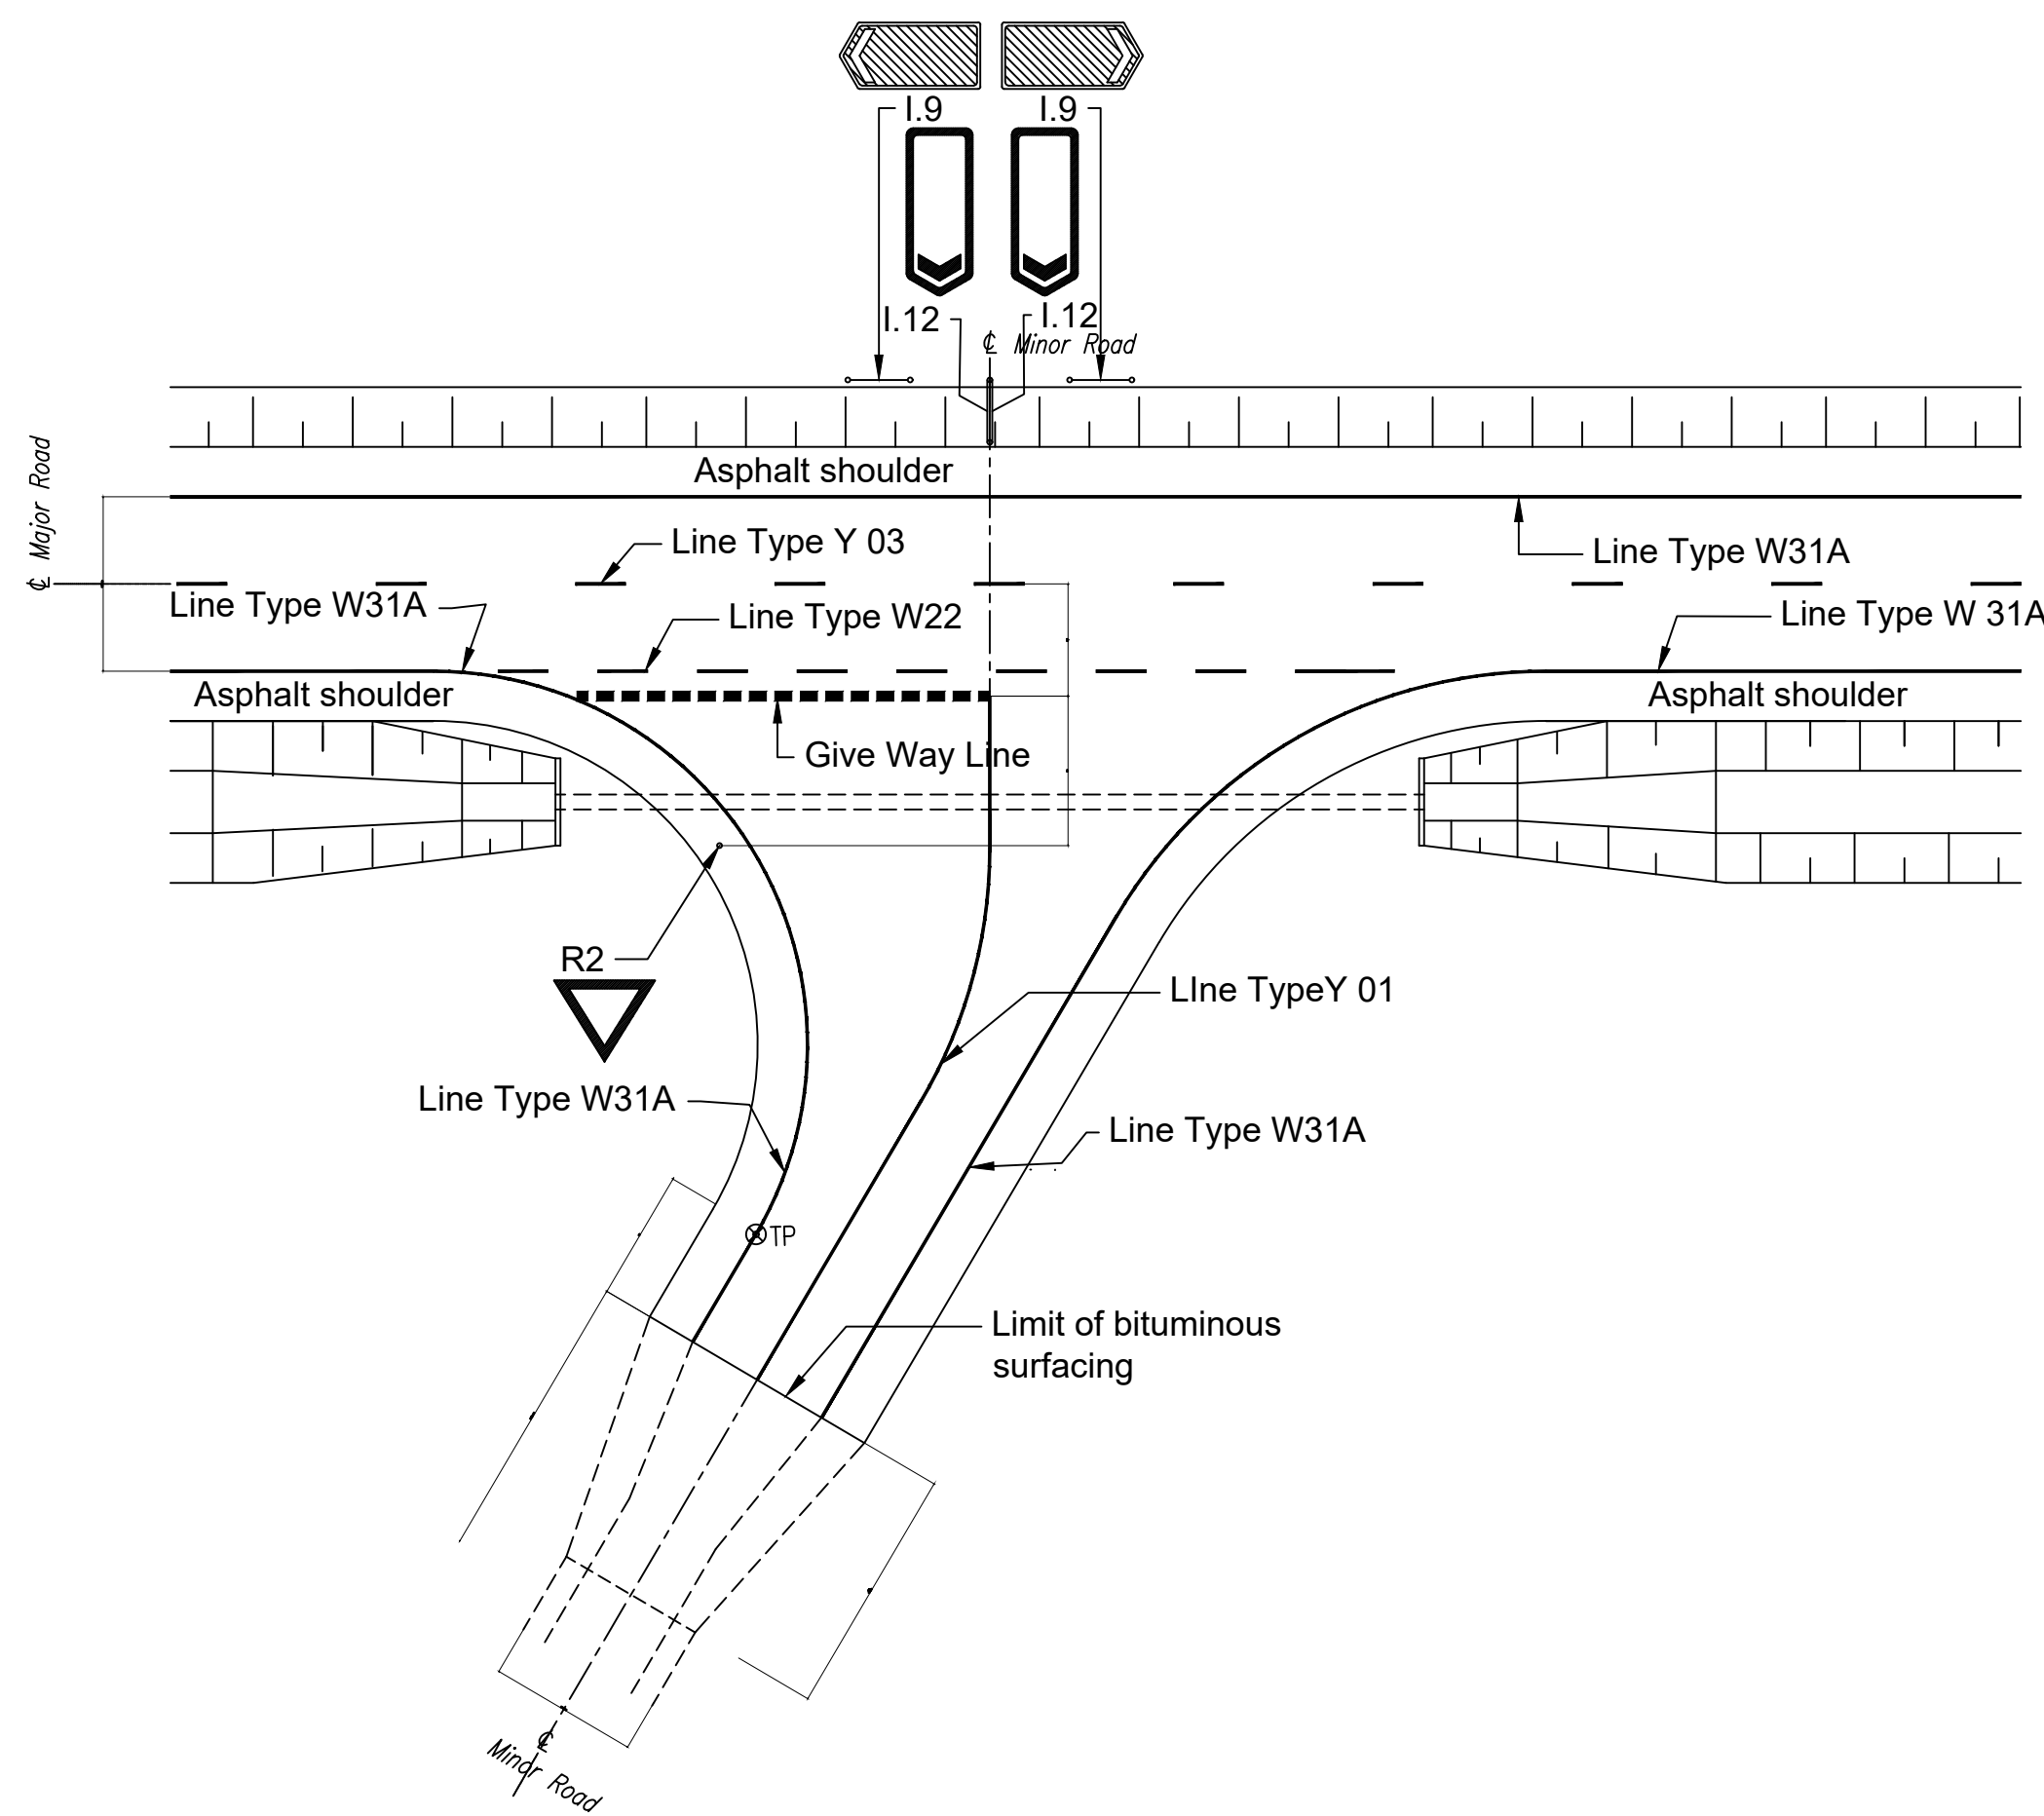

**ROAD MARKINGS AND SIGNS LAYOUT AT
TYPE C1 JUNCTIONS**
Scale 1:50

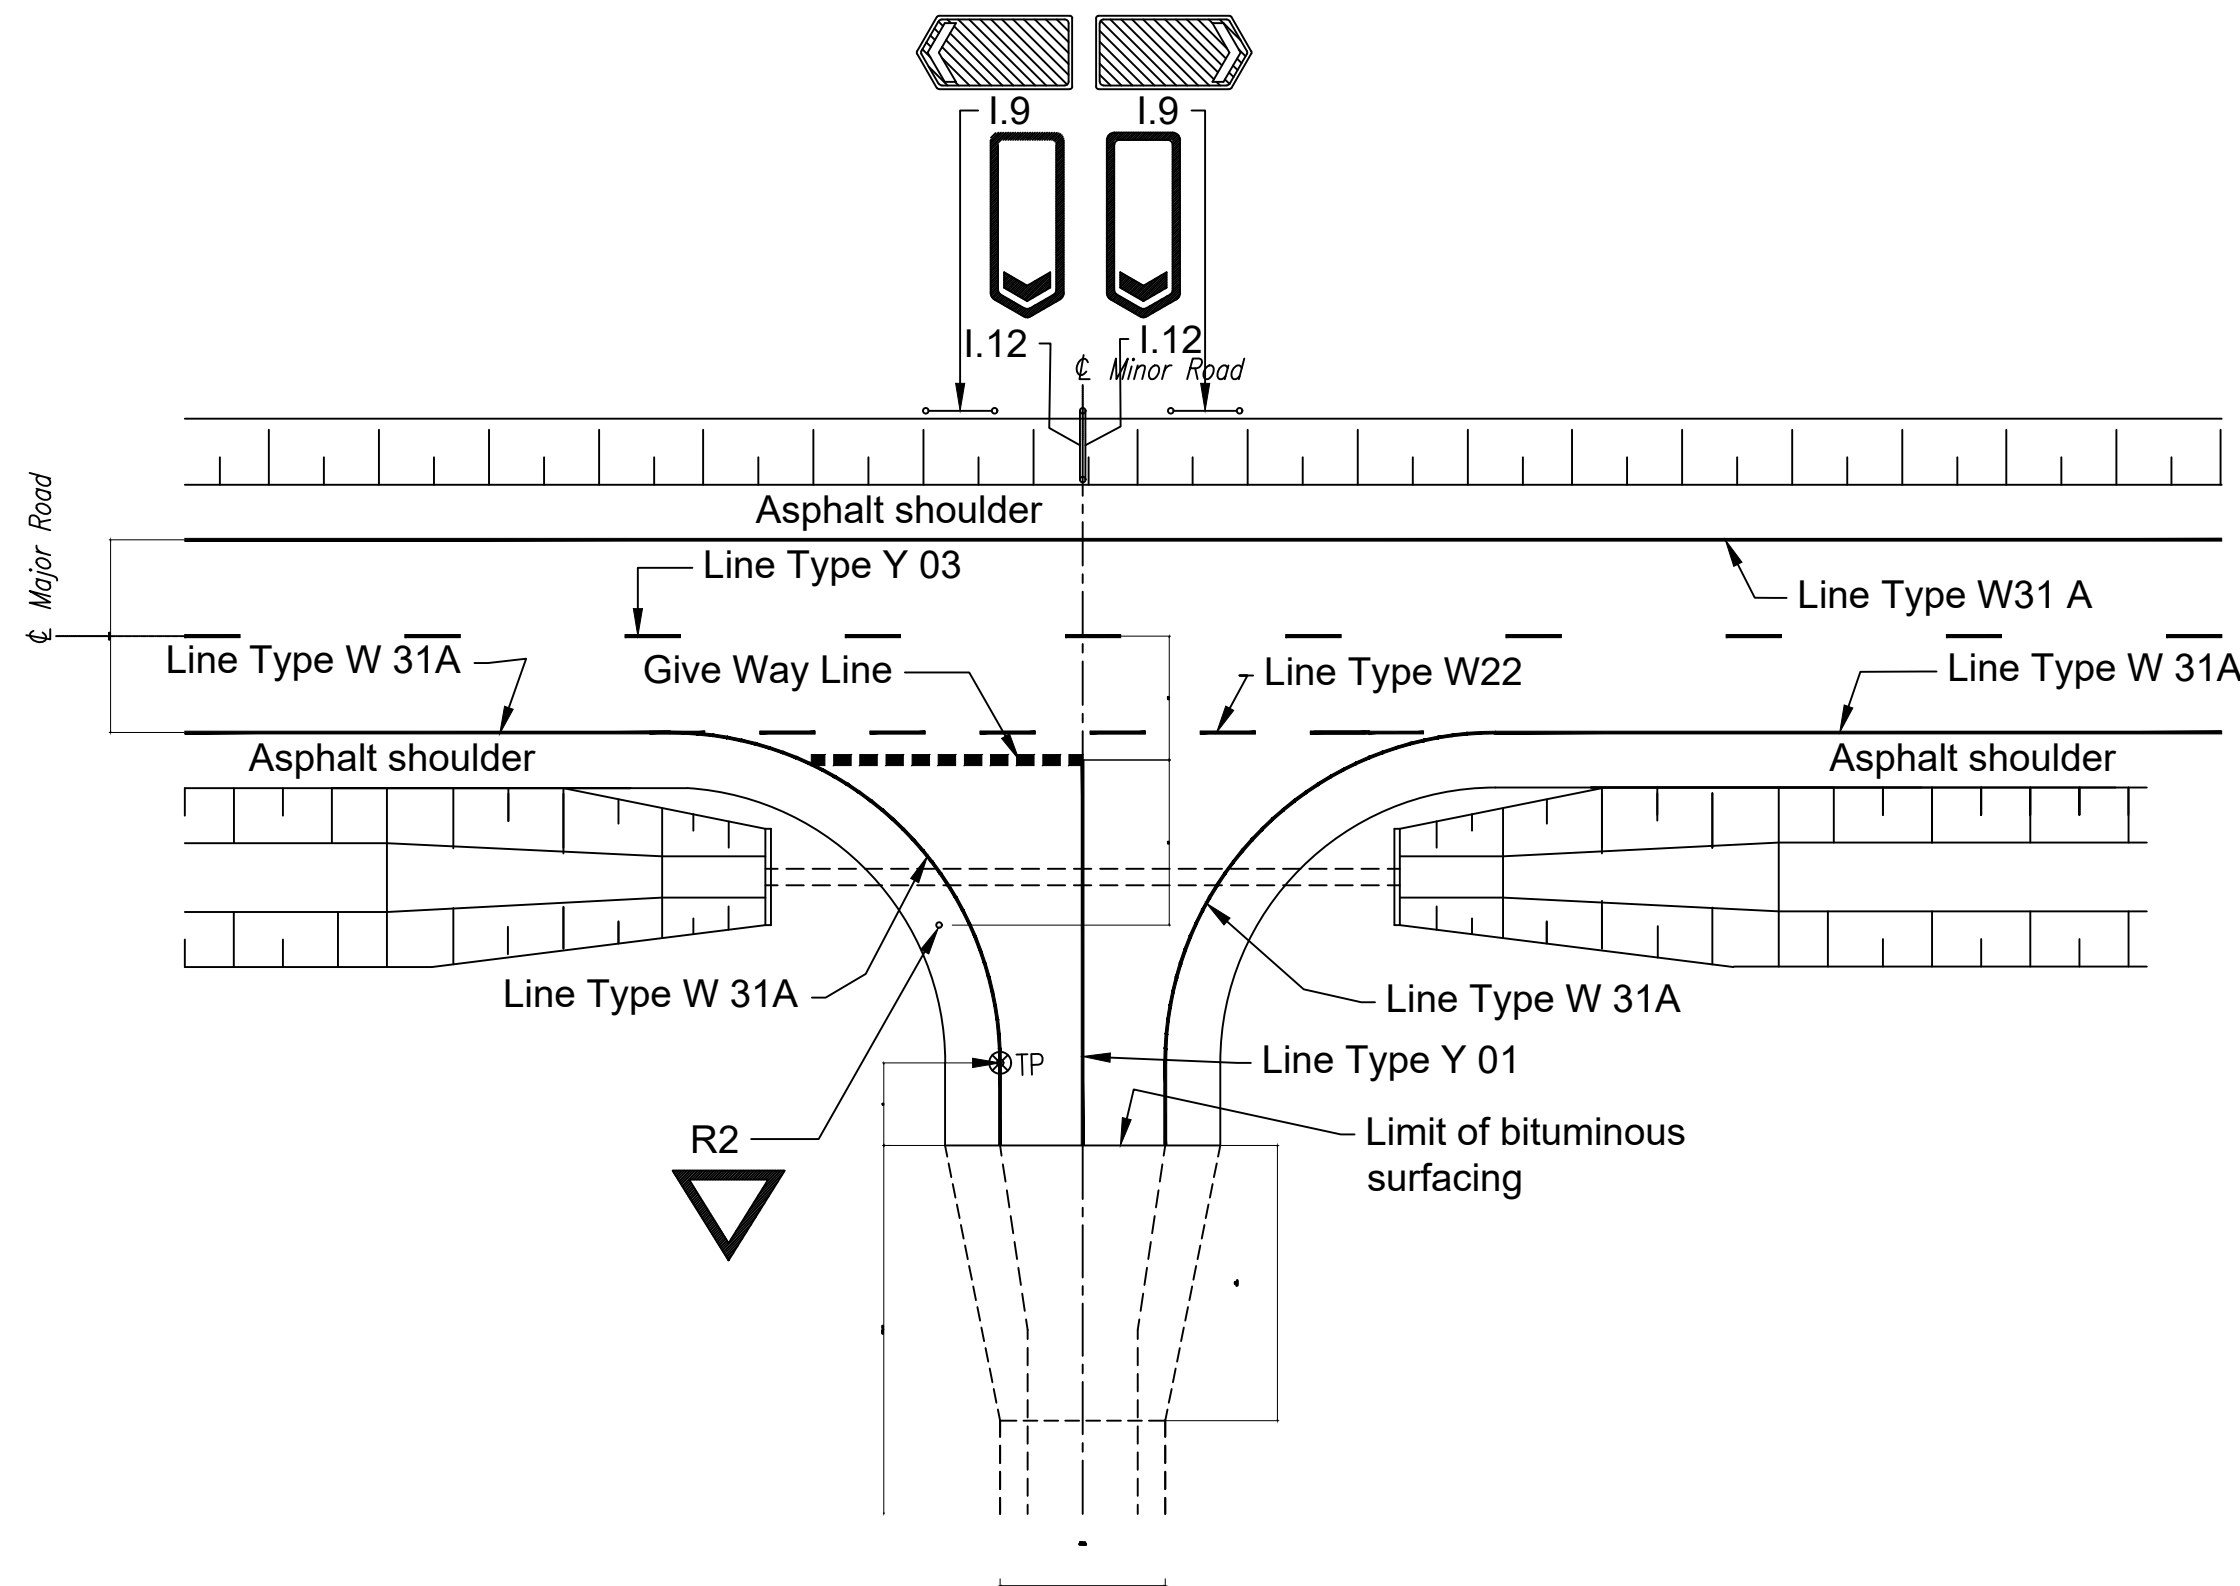


**ROAD MARKINGS AND SIGNS MOUNTING AT
TYPE C2 JUNCTIONS**
Scale 1:50

NOTES:

1. Dimensions and road sign position details are in metres.
2. For layout details of road junction/access types, see Dwg. no. TYP-ALG-003.
3. For standard road marking Line Type details, see Dwg. no. TYP-ALG-006.
4. For road sign details, see Dwg. nos. TYP-SIG-005 - 006.
5. For sign board support and mounting details, see Dwg no. TYP-SIG-003.
6. Sign mounting details at junction type A1 are similar to those at junction type C2, unless otherwise specified by the Resident Engineer

No.	DATE	DESCRIPTION	Kenya Rural Roads Authority		Consultant:		PROJECT TITLE:	DRAWING TITLE:	DRAWN BY: S.W.O	Org No.
			Bara Bara Plaza,		Runji Consulting Group Ltd		FINAL DETAILED ENGINEERING DESIGN OF	STANDARD DRAWING -	DESIGNED BY: C.N.M	CE1045/SD/MM/08
			P.O. Box 48151- 00100, Nairobi. Kenya		Engineering & Project Management.		MIRERA - MALLE (ROAD)	MISC MARKING ON	CHECKED BY: M.J.N	
					3, Kindaruma Road (Off Ngong Road)		BATCH 2	JUNCTION	Scale: AS SHOWN	Date : MARCH 2025
					P. O. Box 68053-00200 Nairobi					
					Tel. (020) 2717213/4					

SPEED BUMPS DETAILS

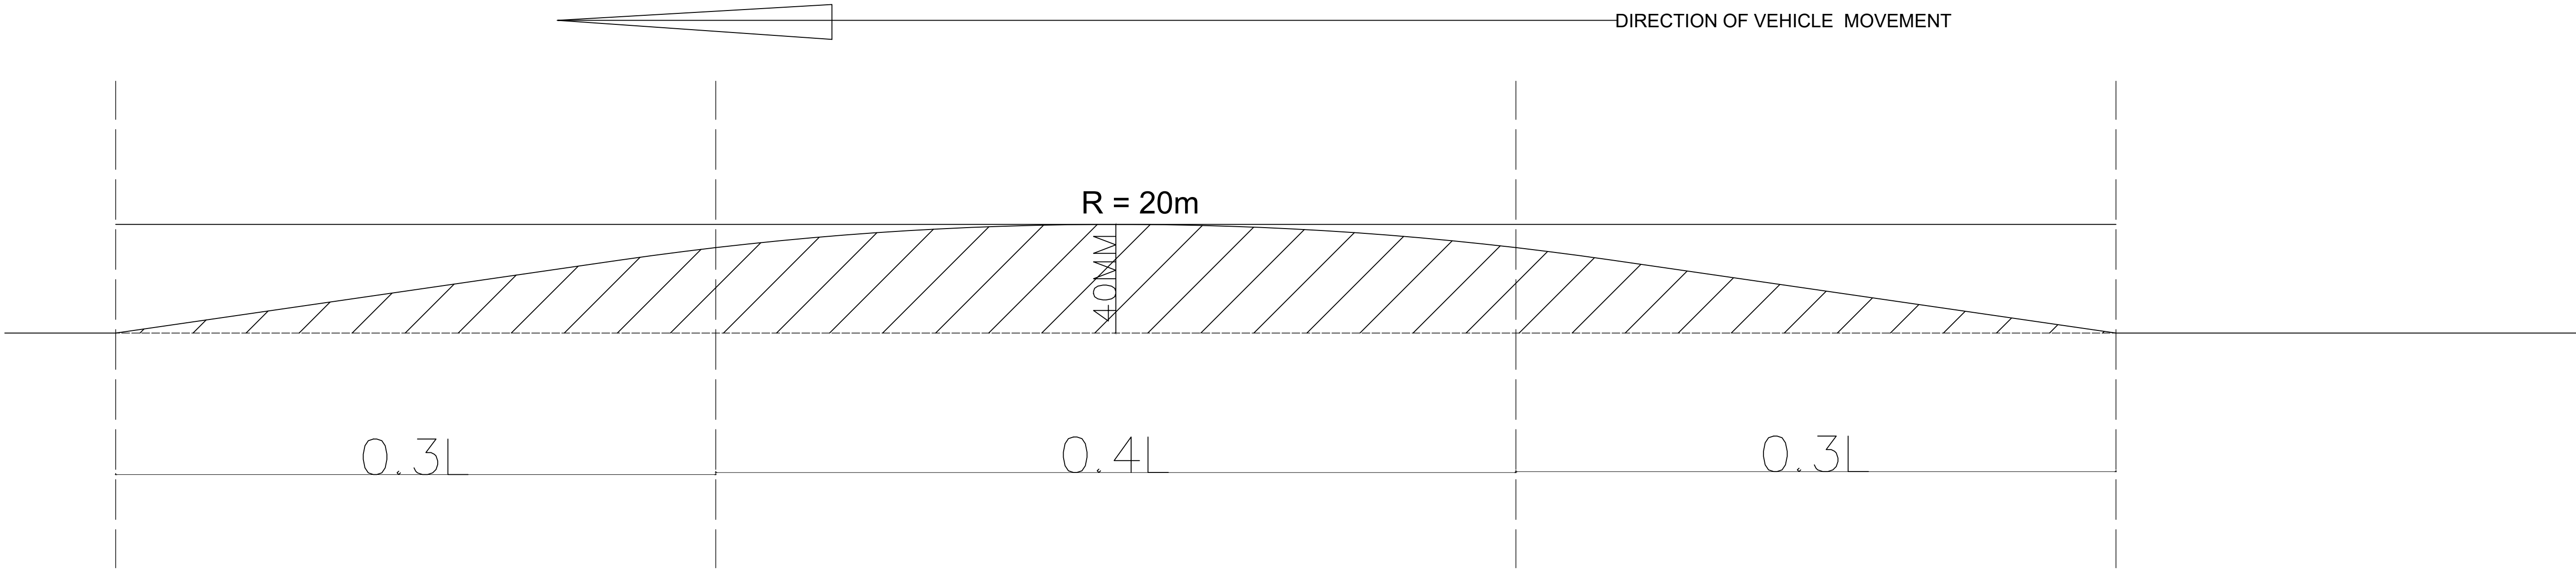

NOTE

When	Middle	Slope	Respective Speed
L =	0.4 x L	0.3 x L	
5m	2.0m	1.5m	50kph
4m	1.6m	1.2m	40kph
3m	1.2m	0.9m	30kph

No.	DATE	DESCRIPTION



Kenya Rural Roads Authority
Bara Bara Plaza,
P.O. Box 48151- 00100, Nairobi. Kenya

DIRECTOR GENERAL	
DIRECTOR (PLANNING , DESIGN &ENVIRONMENT)	

Consultant:



Runji Consulting Group Ltd
Engineering & Project Management.
3, Kindaruma Road (Off Ngong Road)
P. O. Box 68053-00200 Nairobi
Tel. (020) 2717213/4

PROJECT TITLE:
FINAL DETAILED ENGINEERING DESIGN OF MIRERA - MALLE (ROAD) BATCH 2

DRAWING TITLE:
STANDARD DRAWING - STANDARD - BUMPS

DRAWN BY: S.W.O DESIGNED BY: C.N.M CHECKED BY: M.J.N
Scale: AS SHOWN

Drg No. CE1045/SD/MM/09
Date : MARCH 2025